



4'H X 8'W PANEL ASHLAND

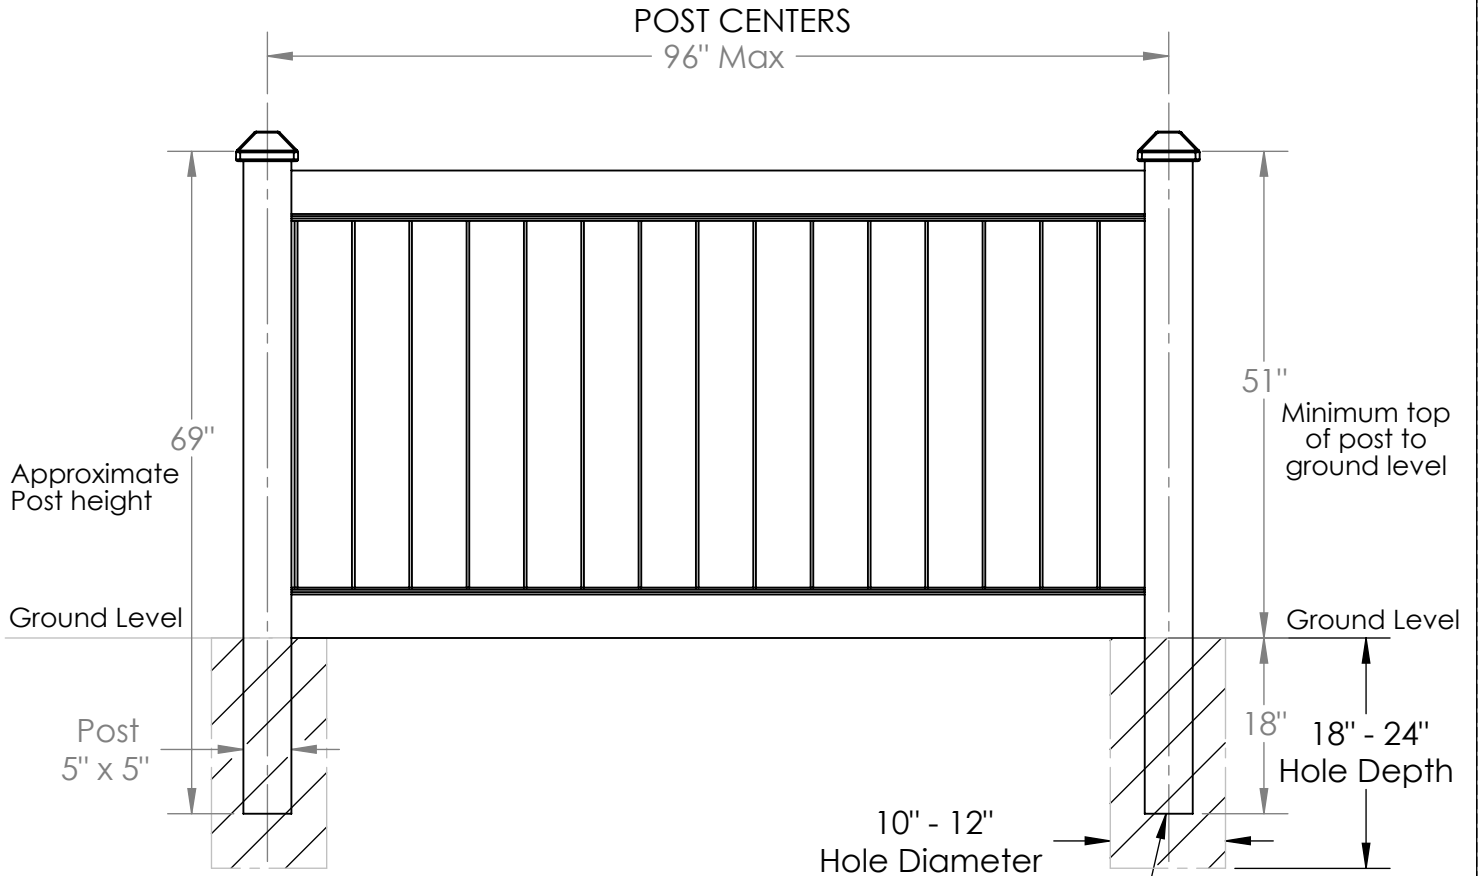


Concrete footing diameter 10" to 12" min and 18" to 24" deep min. in accordance with local conditions, codes and standard building practices.

Post must be cut to given approximate dimension

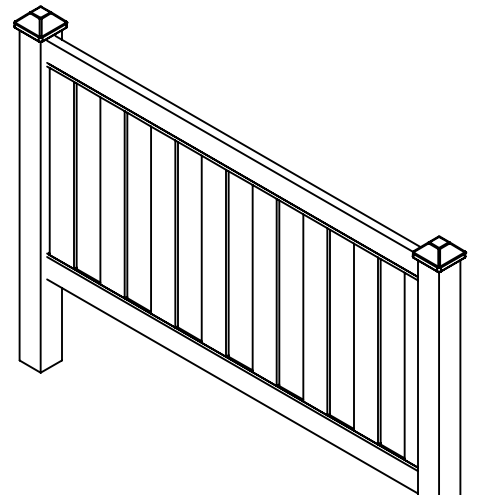

- Actual Panel Dimensions 48"H x 94.25"W
- Panel Weight: Approx. 60 lbs
- Tolerances are +/- .5"

4'H X 8'W PANEL ASHLAND	This drawing may not be altered or reproduced without the permission of SimTek [™] Fence		 www.simtekfence.com
Date: June 7, 2016	Scale: not to scale	REV: JC	
Sheet 1 of 1	U.S. Patents: 7,478,797 / 7,635,114 Foreign Patents Pending		