



DETAIL 1

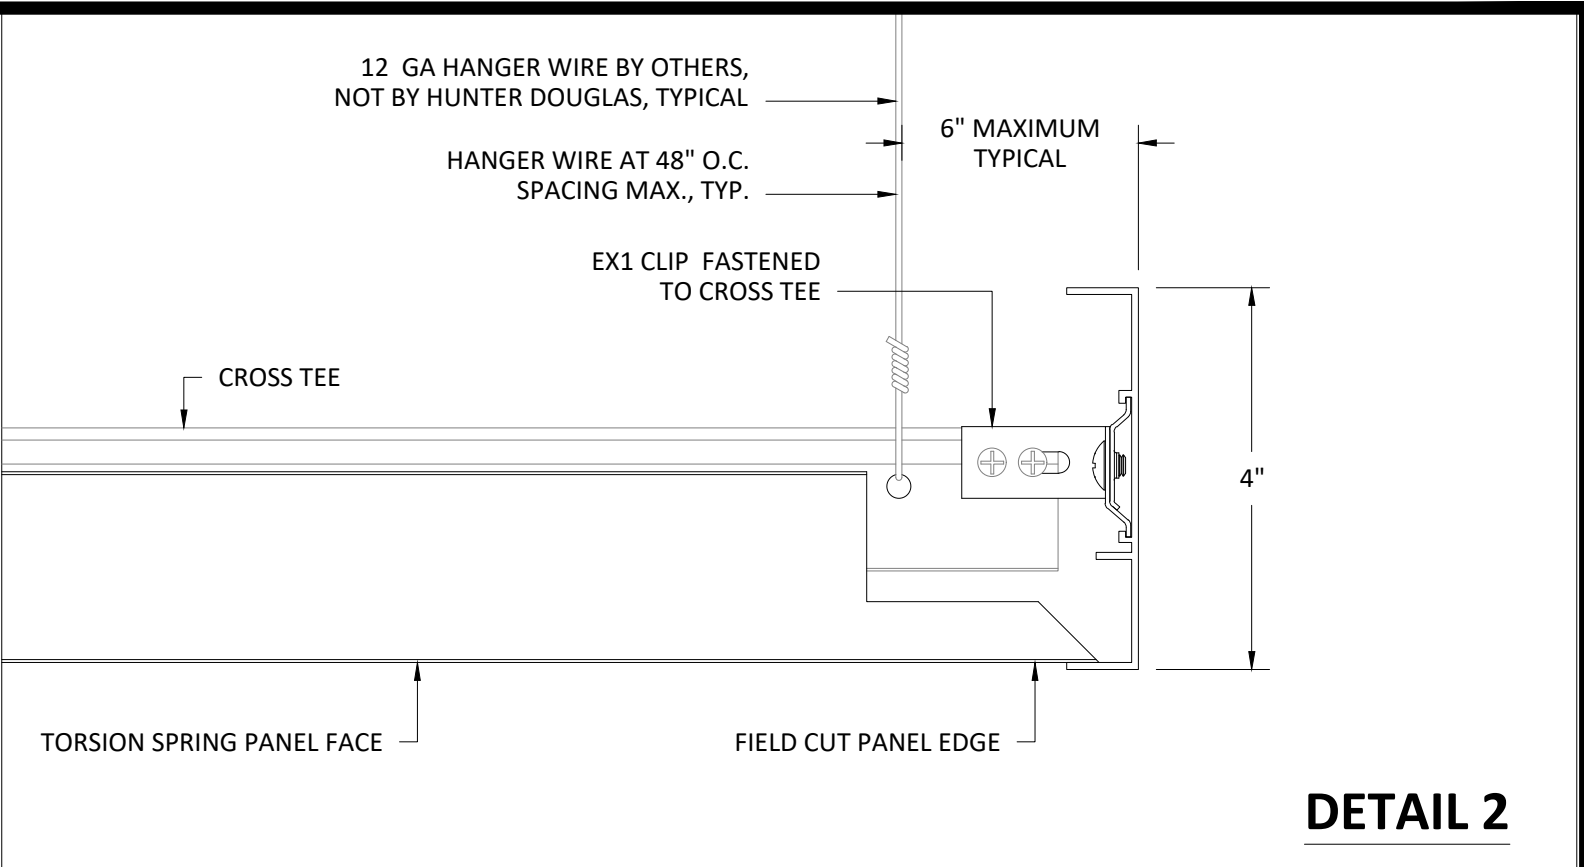

DETAIL 2

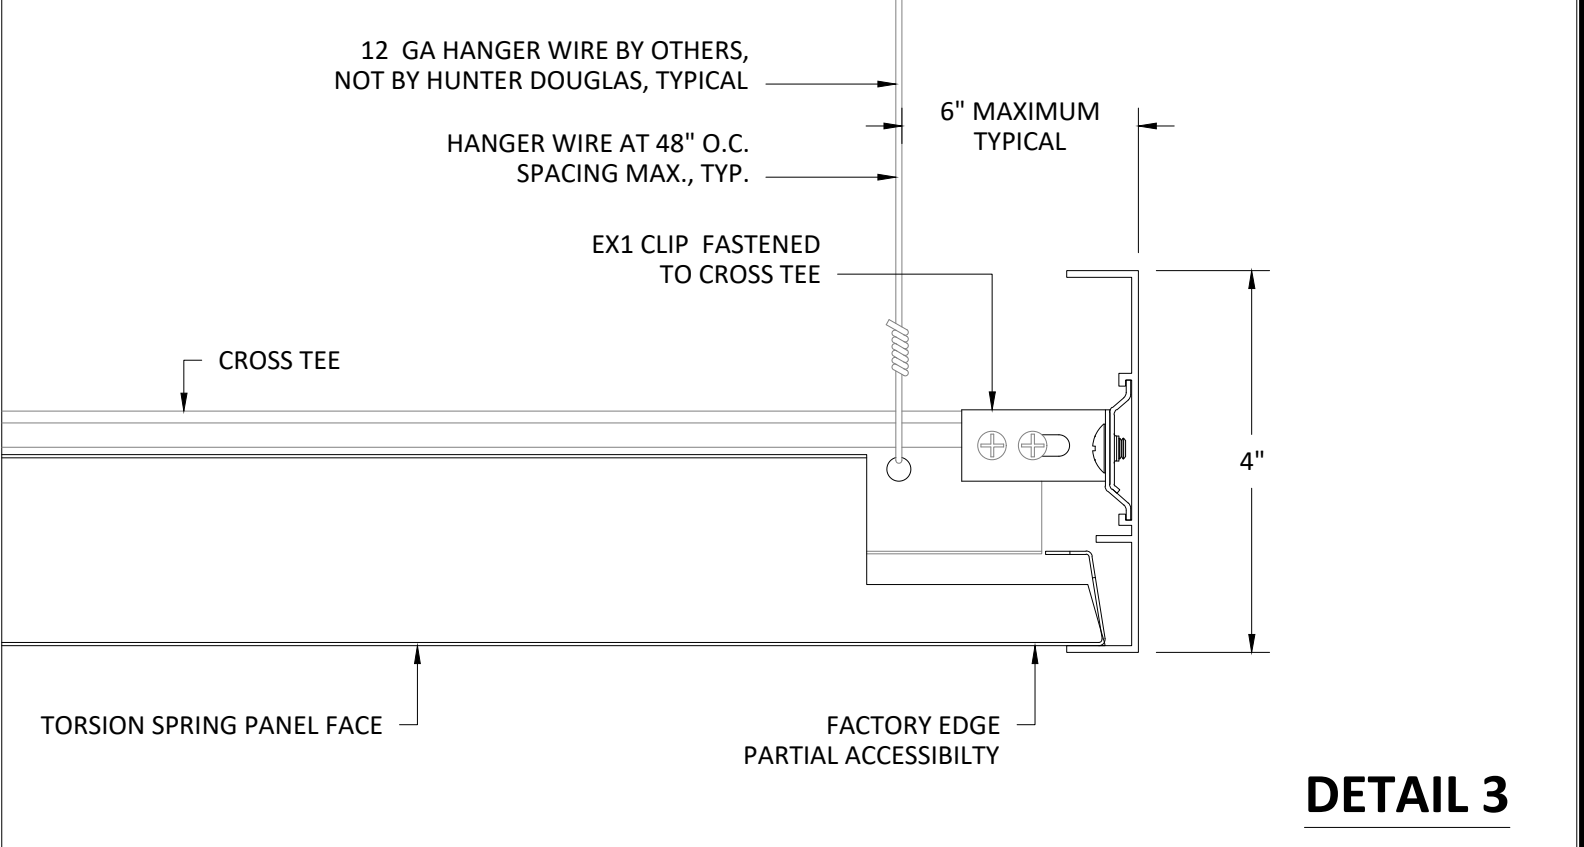

DETAIL 3

HunterDouglas 
Ceiling & Wall Products
 exclusively from CertainTeed

5015 Oakbrook Parkway, Suite 100
 Norcross, GA 30093
 O 800.366.4327
 F 770.806.0214
 CTSpecialtyCeilings.com

All rights reserved. This drawing is the property of CertainTeed Ceilings Corporation. It may not be copied or multiplied, neither wholly nor partly. It may not be submitted for perusal to third parties.

SPECIFICATIONS
 (unless noted otherwise)
 MATERIAL: EXTRUDED ALUMINUM, THICKNESS VARIES
 FINISH: PAINT | POWDER COAT | LUXACOTE
 PERFORATION: NOT AVAILABLE

EDGELINE AT TORSION SPRING CEILING
 PROJECT: EDGELINE PRODUCT SPECIFICATIONS
 DRAWING NUMBER: EDGELINE-A1.1
 SCALE: AS SHOWN
 DRAWN BY: HD ENGINEERING
 DATE: 2/21/19