



SECTION 'A'
SCALE: HALF (1:2)

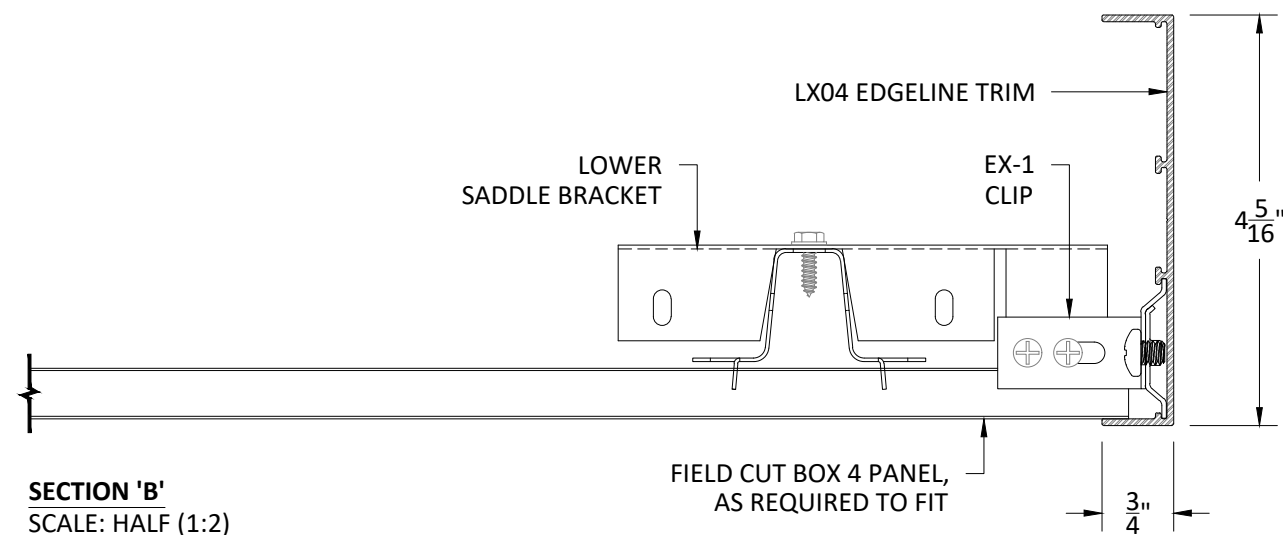

SECTION 'B'
SCALE: HALF (1:2)

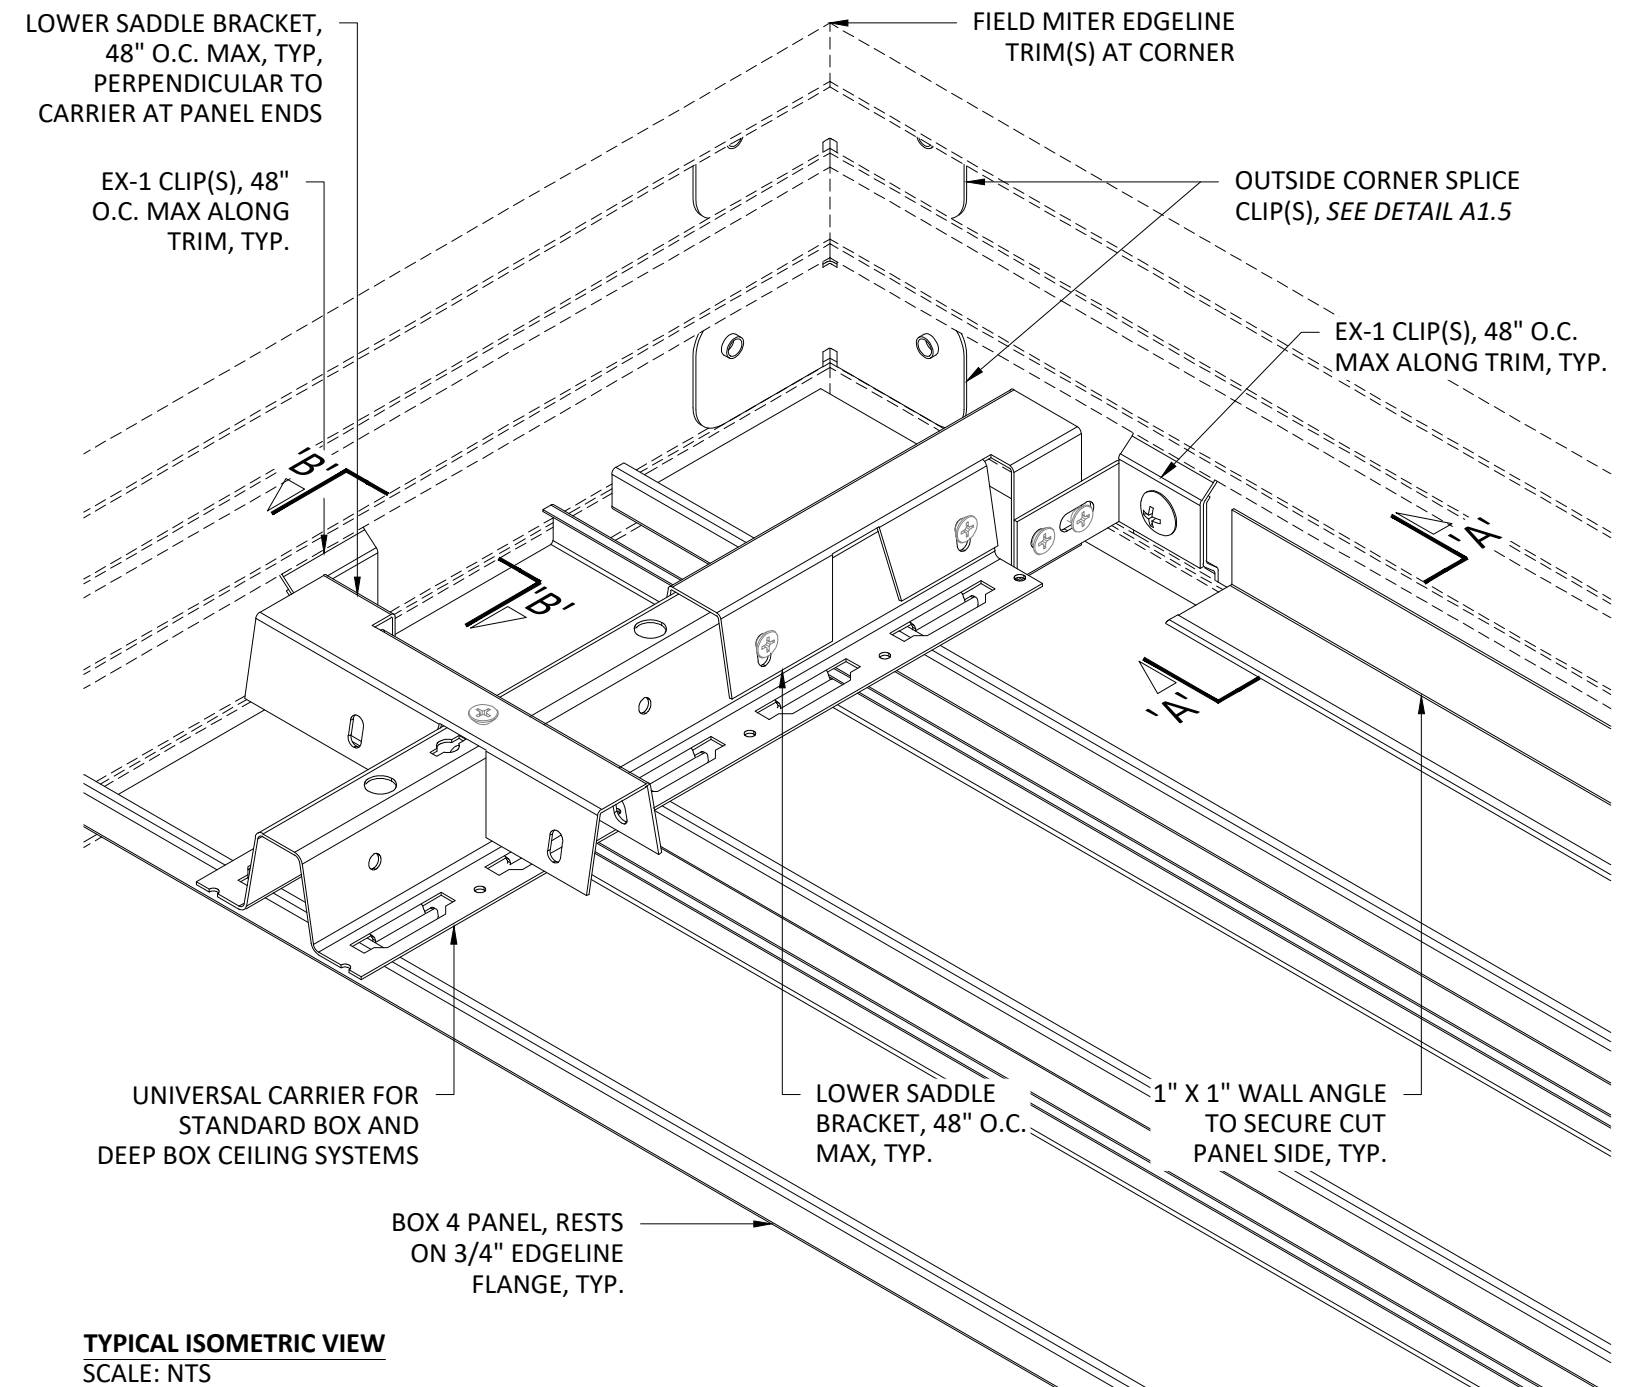

TYPICAL ISOMETRIC VIEW
SCALE: NTS

LX04 EDGELINE TRIM SHOWN AS EXAMPLE **VERTICAL SUPPORT OMITTED FOR CLARITY**

SPECIFICATIONS

(unless noted otherwise)
MATERIAL: EXTRUDED ALUMINUM, THICKNESS VARIES
FINISH: PAINT | POWDER COAT | LUXACOTE
PERFORATION: NOT AVAILABLE

EDGELINE AT LINEAR BOX CEILING

PROJECT: EDGELINE PRODUCT SPECIFICATIONS
DRAWING NUMBER: EDGELINE-A1.4
SCALE: AS SHOWN
DRAWN BY: HD ENGINEERING
DATE: 2/21/19