



SECTION 'A'
SCALE: 3" = 1'-0"

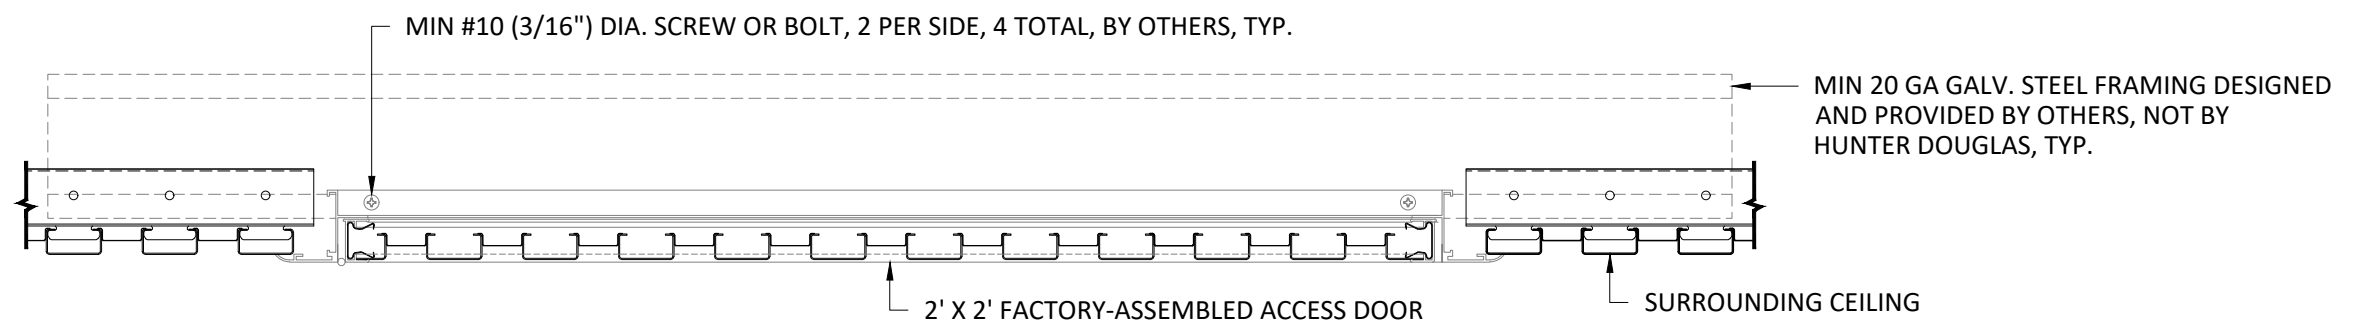

SECTION 'B'
SCALE: 3" = 1'-0"

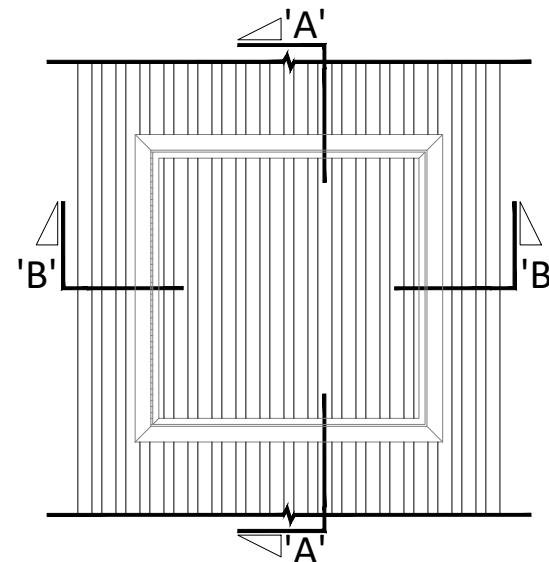

EXTERIOR INSTALLATION

HunterDouglas 
Ceiling & Wall Products
 exclusively from CertainTeed

5015 Oakbrook Parkway, Suite 100
 Norcross, GA 30093
 O 800.366.4327
 F 770.806.0214
 CTSpecialtyCeilings.com

All rights reserved. This drawing is the property of CertainTeed Ceilings Corporation. It may not be copied or multiplied, neither wholly nor partly. It may not be submitted for perusal to third parties.

SPECIFICATIONS
(unless noted otherwise)

MATERIAL: .020" | .025" ALUMINUM BOX 2 PANEL | .040" ALUMINUM
 UNIVERSAL CARRIER
 FINISH: PAINT | POWDER COAT | DECORATED WOOD FINISH | LUXACOTE
 PERFORMANCE: NOT AVAILABLE

2'-0" X 2'-0" EXTERIOR ACCESS DOOR ATTACHMENT

PROJECT: EXTERIOR LINEAR BOX 2 PRODUCT SPECIFICATIONS
 DRAWING NUMBER: EXT-BOX-2-ACCESS-DOOR-ATTACHMENT
 SCALE: NOT TO SCALE
 DRAWN BY: HD ENGINEERING
 DATE: 2/22/19