
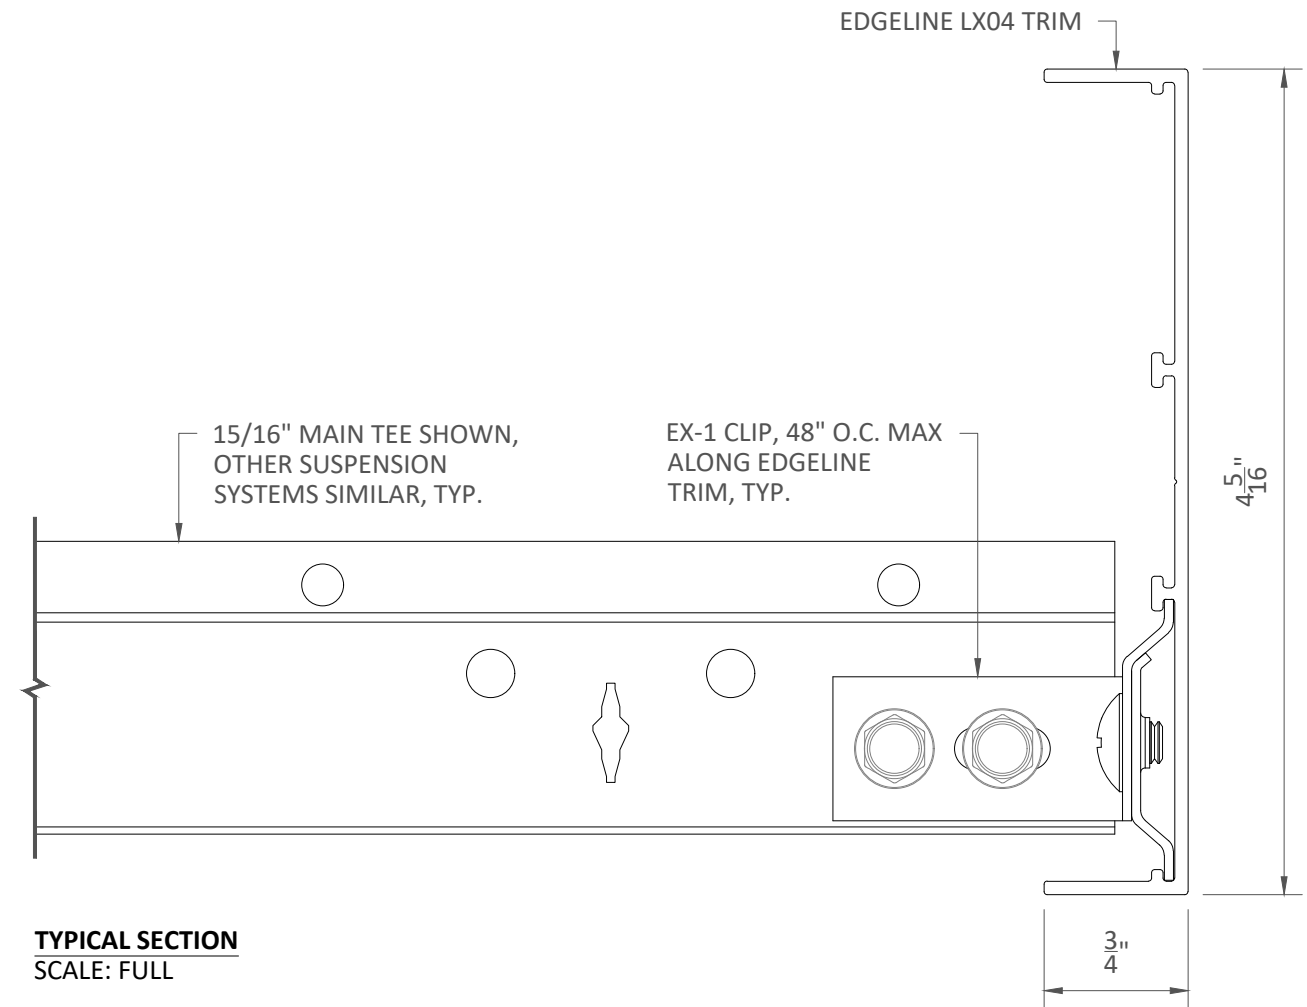


- ① LOOSEN SCREW & PUSH UP TAB
- ② INSERT INTO TOP TRACK FIRST & THEN ROTATE INTO BOTTOM TRACK
- ③ SLIDE INTO FINAL POSITION THEN TIGHTEN SCREW TO SECURE CLIP
- ④ SECURE TO RIGID SUSPENSION WITH TWO (2) MIN #10 FASTENERS (BY OTHERS)

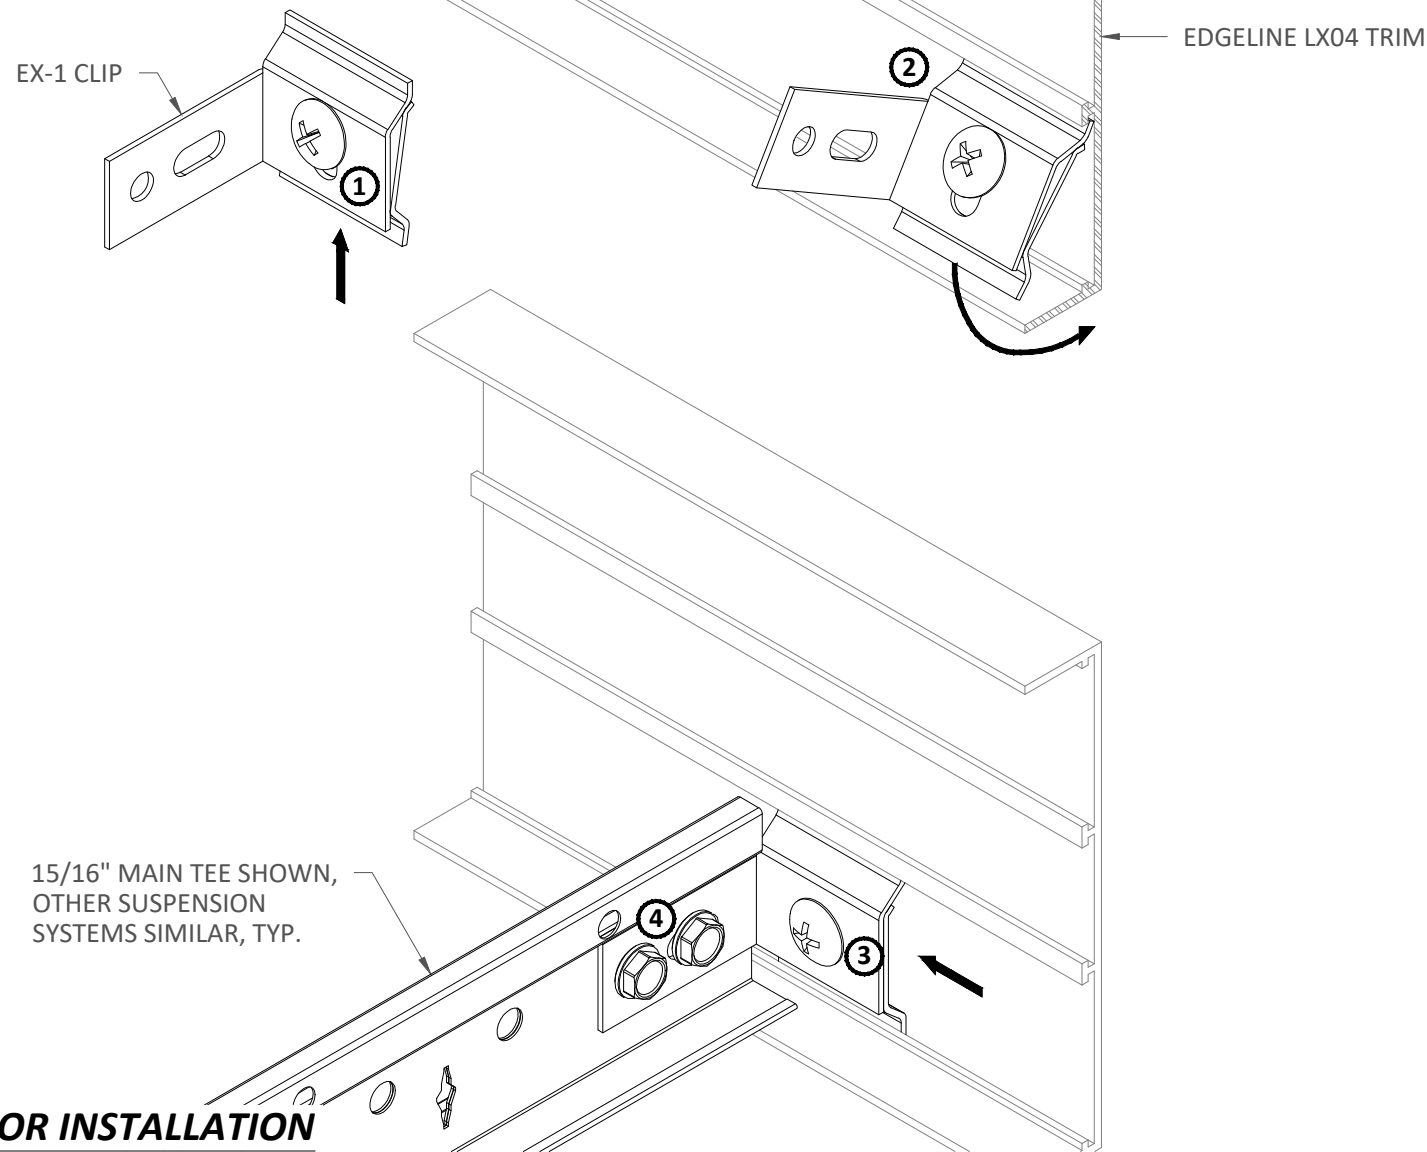

EX-1 CLIP NOTE:

EX-1 CLIP SLIDES ON INSIDE TRACK(S) OF EDGELINE TRIM. USE TWO (2) MIN #10 FASTENERS (BY OTHERS) TO SECURE TO RIGID SUSPENSION. CEILING SUSPENSION SYSTEM VARY.

*EDGELINE LX04 TRIM SHOWN, ALL PROFILES SIMILAR

INTERIOR INSTALLATION



5015 Oakbrook Parkway, Suite 100
 Norcross, GA 30093
 O 800 366 4327
 F 770 806 0214
www.certainteed.com/architectural

SPECIFICATIONS

(unless noted otherwise)
 MATERIAL: EXTRUDED ALUMINUM, THICKNESS VARIES
 FINISH: PAINT | POWDER COAT | DECORATED WOOD FINISH | LUXACOTE
 PERFORATION: NOT AVAILABLE

EX-1 CLIP INSTALLATION

PROJECT: EDGELINE PRODUCT SPECIFICATIONS
 DRAWING NUMBER: EDGELINE-A1.1
 SCALE: AS SHOWN
 DRAWN BY: CTA ENGINEERING
 DATE: 1/28/22

These drawings show typical conditions for installing the CertainTeed product shown. They should not be construed as a substitute for an architectural or engineering design and do not reflect the unique requirements of local codes, laws, statutes or regulations that may be applicable for a specific installation. CertainTeed assumes no liability for the accuracy or completeness of the drawings for a specific installation or the fitness of the drawings for a particular purpose. The user is advised to consult with local licensed design professionals in order to assure compliance with all legal requirements. CertainTeed is not licensed to provide professional engineering or architectural services.