


HunterDouglas 
 Ceiling & Wall Products
 exclusively from CertainTeed

Techstyle[®]
 Acoustical Ceilings

11500 E. 53rd Ave, Suite D
 Denver, CO 80239
 T 866.556.1235
 F 720.872.7850
 CTSpecialtyCeilings.com

All rights reserved. This drawing is the property of CertainTeed. It may not be copied or multiplied, neither wholly nor partly. It may not be submitted for perusal to third parties.

**FLUSH FLANGELESS
 OFF MODULE LINEAR
 LIGHT FIXTURE**

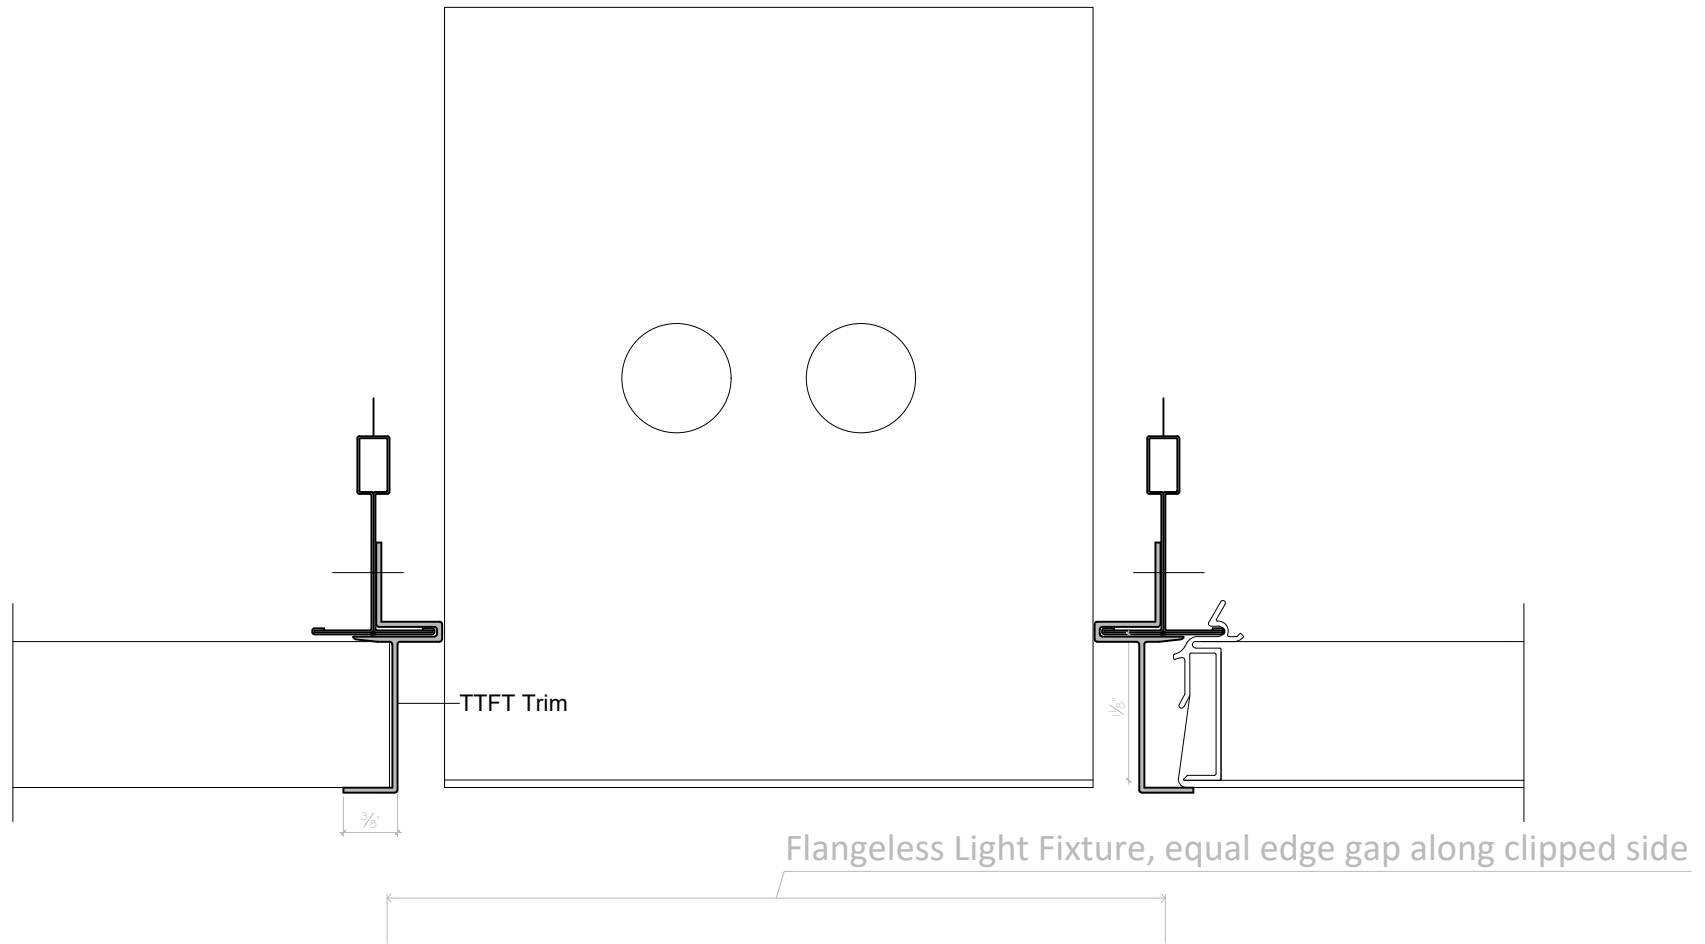

F.1.5.a


HunterDouglas 
 Ceiling & Wall Products
 exclusively from CertainTeed

Techstyle[®]
 Acoustical Ceilings

11500 E. 53rd Ave, Suite D
 Denver, CO 80239
 T 866.556.1235
 F 720.872.7850
 CTSpecialtyCeilings.com

All rights reserved. This drawing is the property of CertainTeed. It may not be copied or multiplied, neither wholly nor partly. It may not be submitted for perusal to third parties.

**FLUSH FLANGELESS
 OFF MODULE LINEAR
 LIGHT FIXTURE**

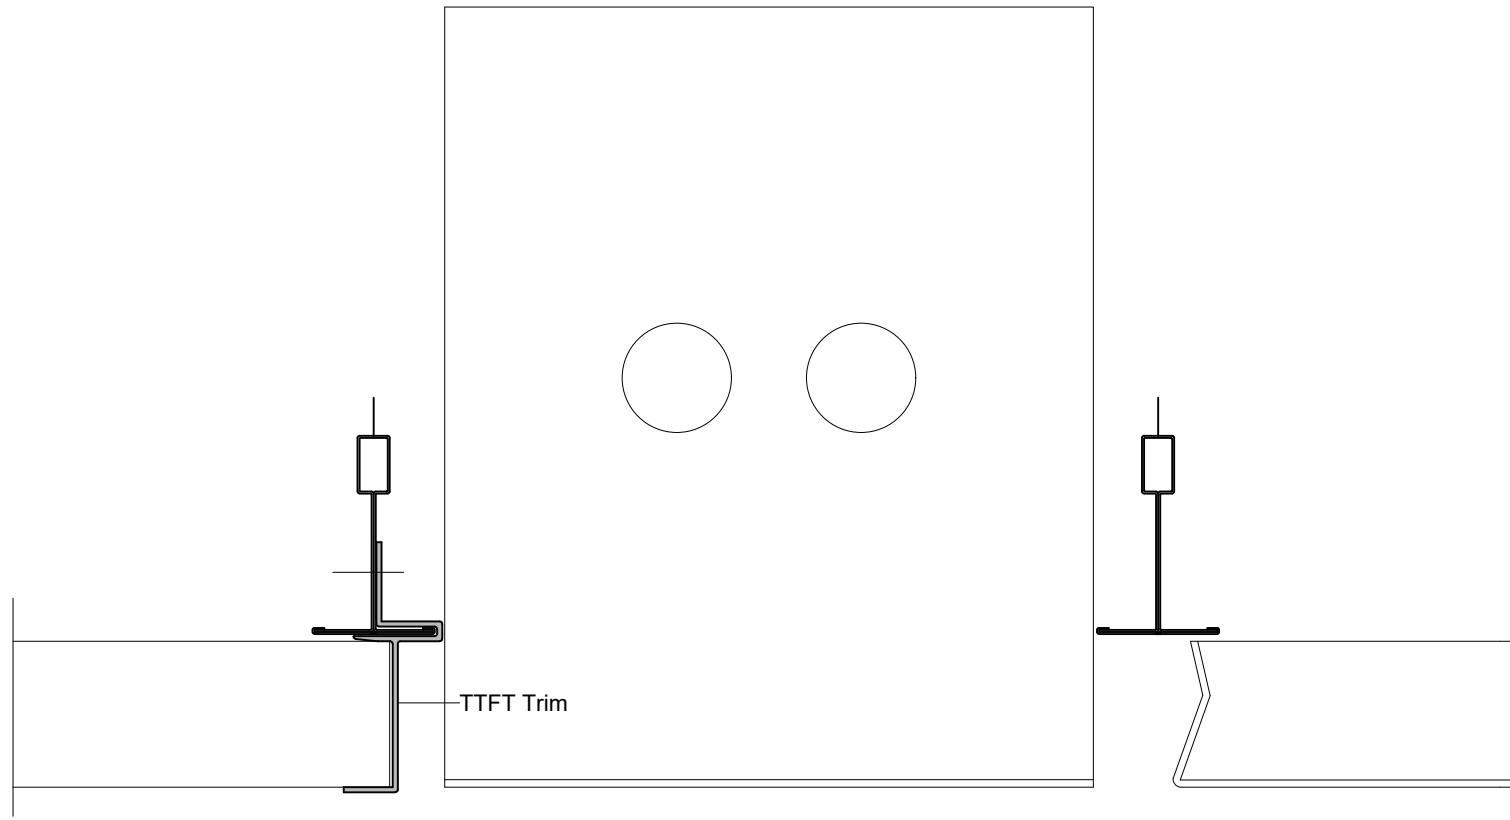

F.1.6

Flangeless Light Fixture along wrapped side


HunterDouglas 
 Ceiling & Wall Products
 exclusively from CertainTeed

Techstyle[®]
 Acoustical Ceilings

11500 E. 53rd Ave, Suite D
 Denver, CO 80239
 T 866.556.1235
 F 720.872.7850
 CTSpecialtyCeilings.com

All rights reserved. This drawing is the property of CertainTeed. It may not be copied or multiplied, neither wholly nor partly. It may not be submitted for perusal to third parties.

**FLUSH FLANGELESS
 OFF MODULE LINEAR
 LIGHT FIXTURE**

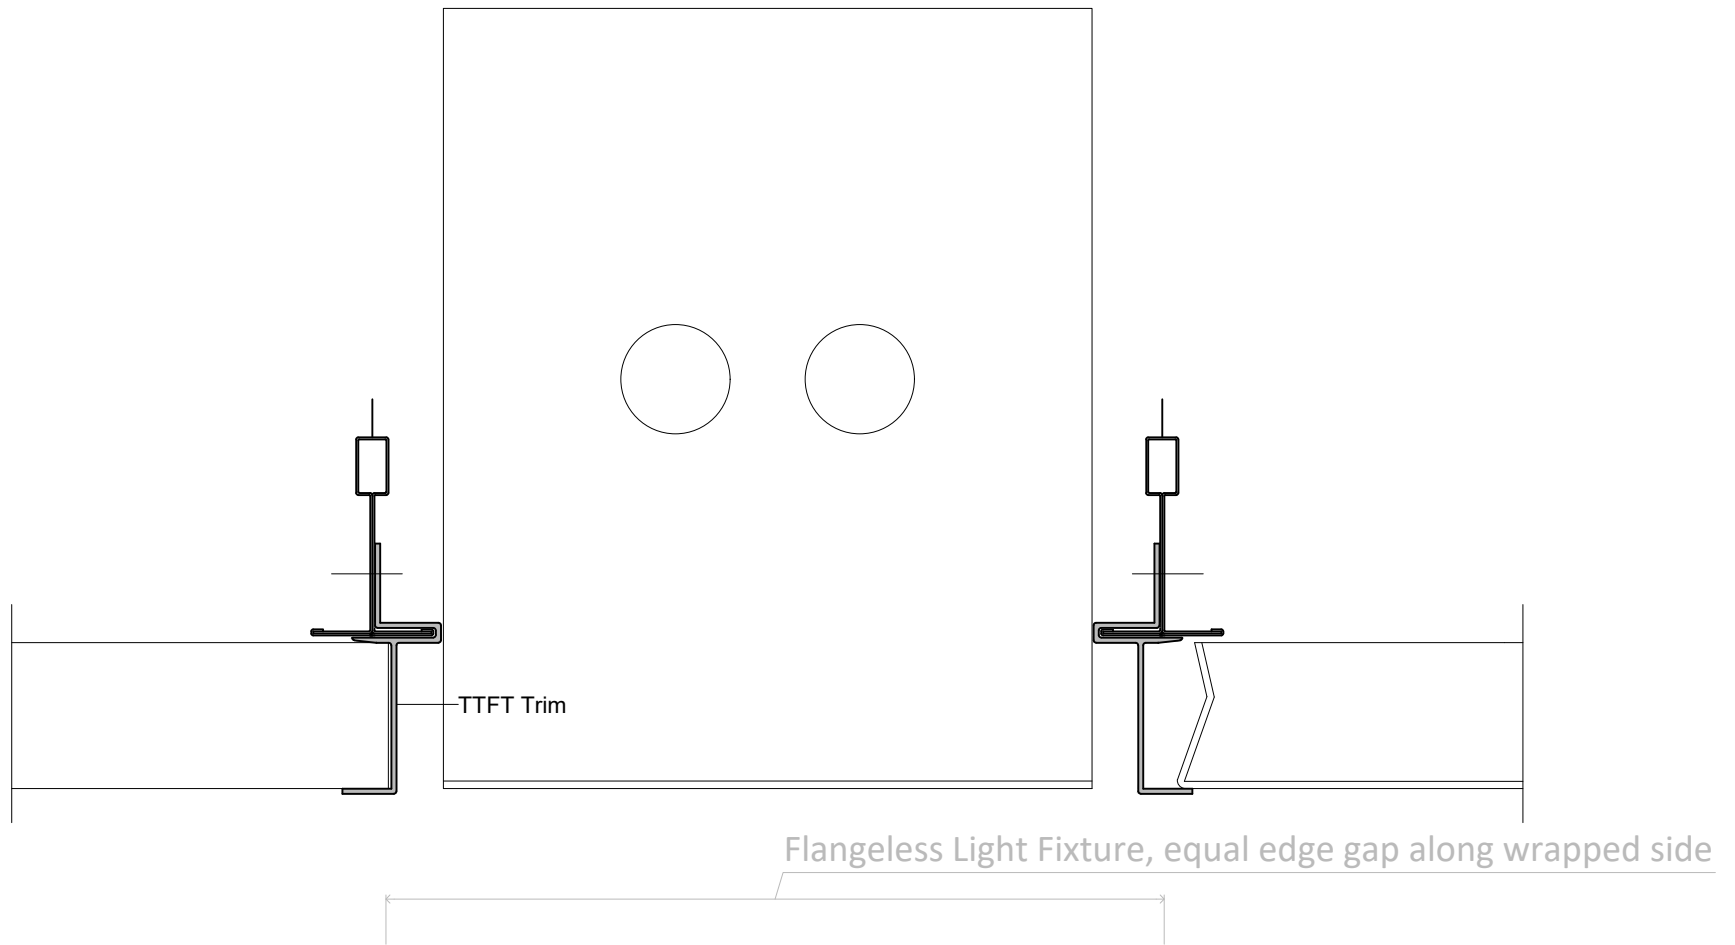

F.1.6.a


HunterDouglas 
 Ceiling & Wall Products
 exclusively from CertainTeed

Techstyle[®]
 Acoustical Ceilings

11500 E. 53rd Ave, Suite D
 Denver, CO 80239
 T 866.556.1235
 F 720.872.7850
 CTSpecialtyCeilings.com

All rights reserved. This drawing is the property of CertainTeed. It may not be copied or multiplied, neither wholly nor partly. It may not be submitted for perusal to third parties.

**FLUSH FLANGELESS
 OFF MODULE LINEAR
 LIGHT FIXTURE**

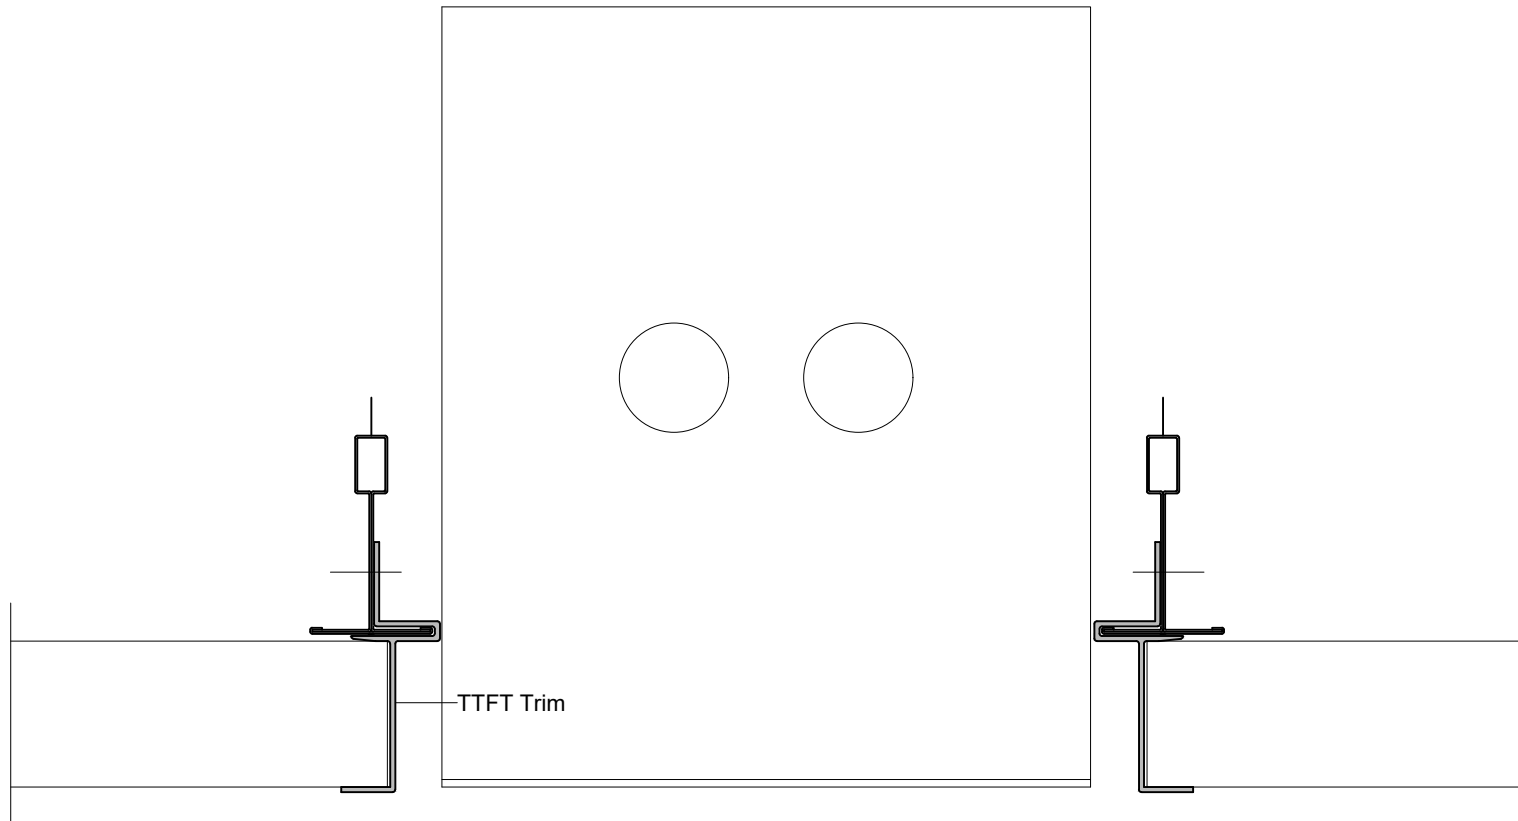

F.1.7

Flangeless Light Fixture in middle of a panel

HunterDouglas 
 Ceiling & Wall Products
 exclusively from CertainTeed

Techstyle[®]
 Acoustical Ceilings

11500 E. 53rd Ave, Suite D
 Denver, CO 80239
 T 866.556.1235
 F 720.872.7850
 CTSpecialtyCeilings.com

All rights reserved. This drawing is the property of CertainTeed. It may not be copied or multiplied, neither wholly nor partly. It may not be submitted for perusal to third parties.

**FLUSH FLANGELESS
 OFF MODULE LINEAR
 LIGHT FIXTURE**