

Off Module Light Fixture Width along clipped side

F.1.3


**HunterDouglas**   
 Ceiling & Wall Products  
 exclusively from CertainTeed

**Techstyle**<sup>®</sup>  
 Acoustical Ceilings

11500 E. 53rd Ave, Suite D  
 Denver, CO 80239  
 T 866.556.1235  
 F 720.872.7850  
 CTSpecialtyCeilings.com

*All rights reserved. This drawing is the property of CertainTeed. It may not be copied or multiplied, neither wholly nor partly. It may not be submitted for perusal to third parties.*

**FLUSH FLANGED  
 OFF MODULE LINEAR  
 LIGHT FIXTURE**

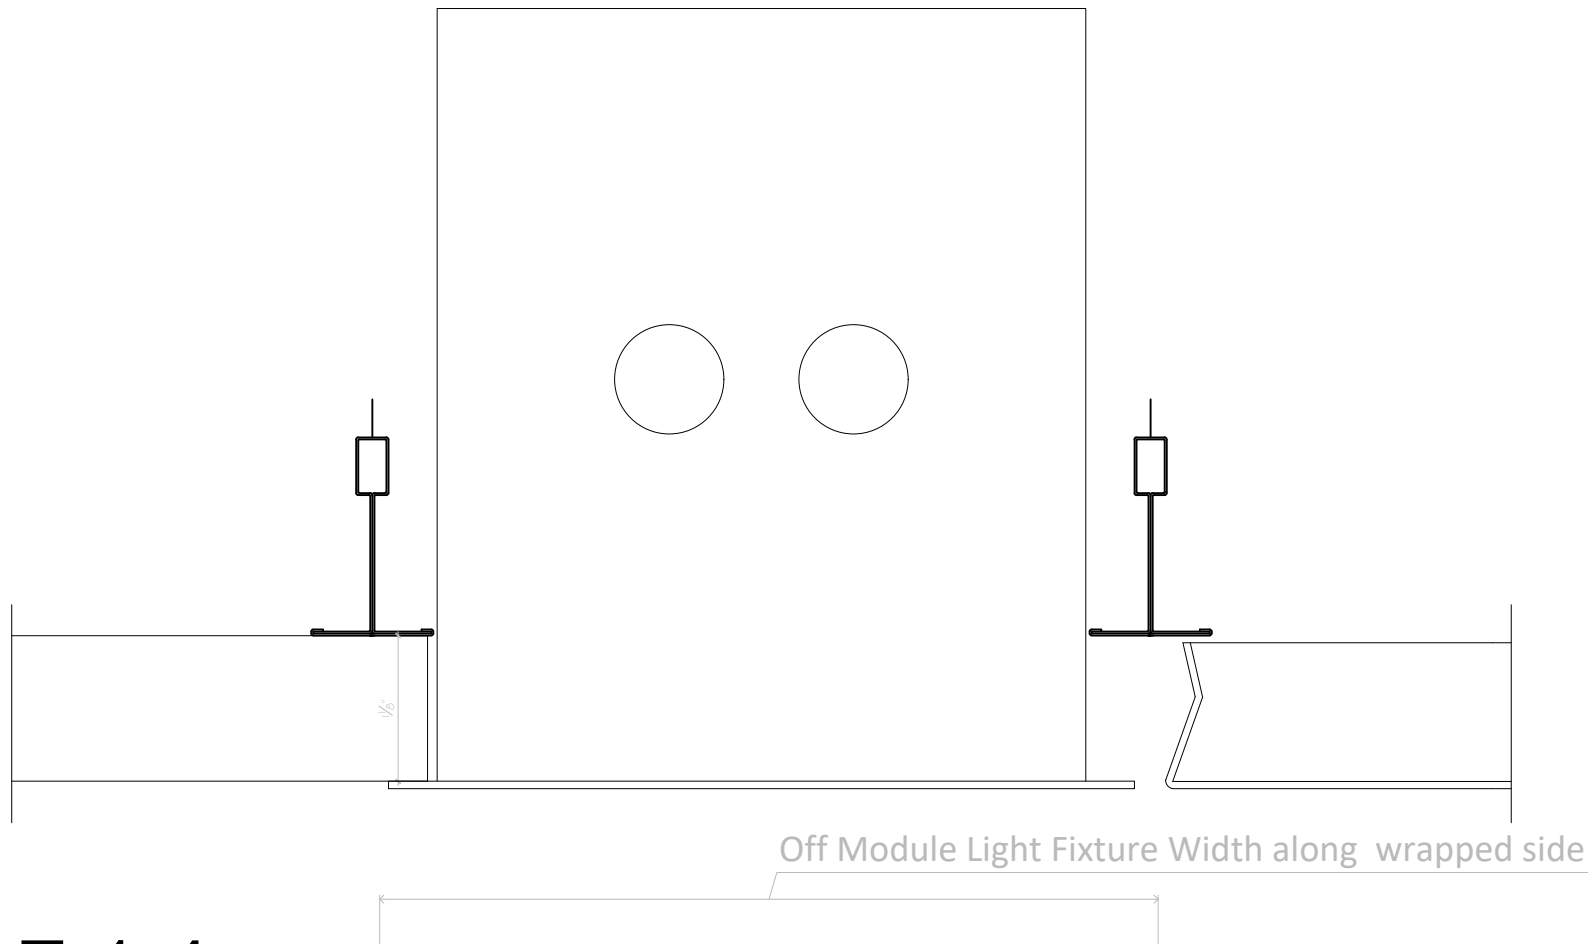

F.1.4

**HunterDouglas**   
 Ceiling & Wall Products  
 exclusively from CertainTeed

**Techstyle**<sup>®</sup>  
 Acoustical Ceilings

11500 E. 53rd Ave, Suite D  
 Denver, CO 80239  
 T 866.556.1235  
 F 720.872.7850  
 CTSpecialtyCeilings.com

*All rights reserved. This drawing is the property of CertainTeed. It may not be copied or multiplied, neither wholly nor partly. It may not be submitted for perusal to third parties.*

**FLUSH FLANGED  
 OFF MODULE LINEAR  
 LIGHT FIXTURE**