

Detail 15


**HunterDouglas**   
 Ceiling & Wall Products  
 exclusively from CertainTeed

**Techstyle**<sup>®</sup>  
 Acoustical Ceilings

11500 E. 53rd Ave, Suite D  
 Denver, CO 80239  
 T 866.556.1235  
 F 720.872.7850  
 CTSpecialtyCeilings.com

*All rights reserved. This drawing is the property of CertainTeed. It may not be copied or multiplied, neither wholly nor partly. It may not be submitted for perusal to third parties.*

**INTEGRATED LINEAR  
 DIFFUSER PARALLEL  
 TO CROSS RUNNER  
 DRAWING: E.4.1**

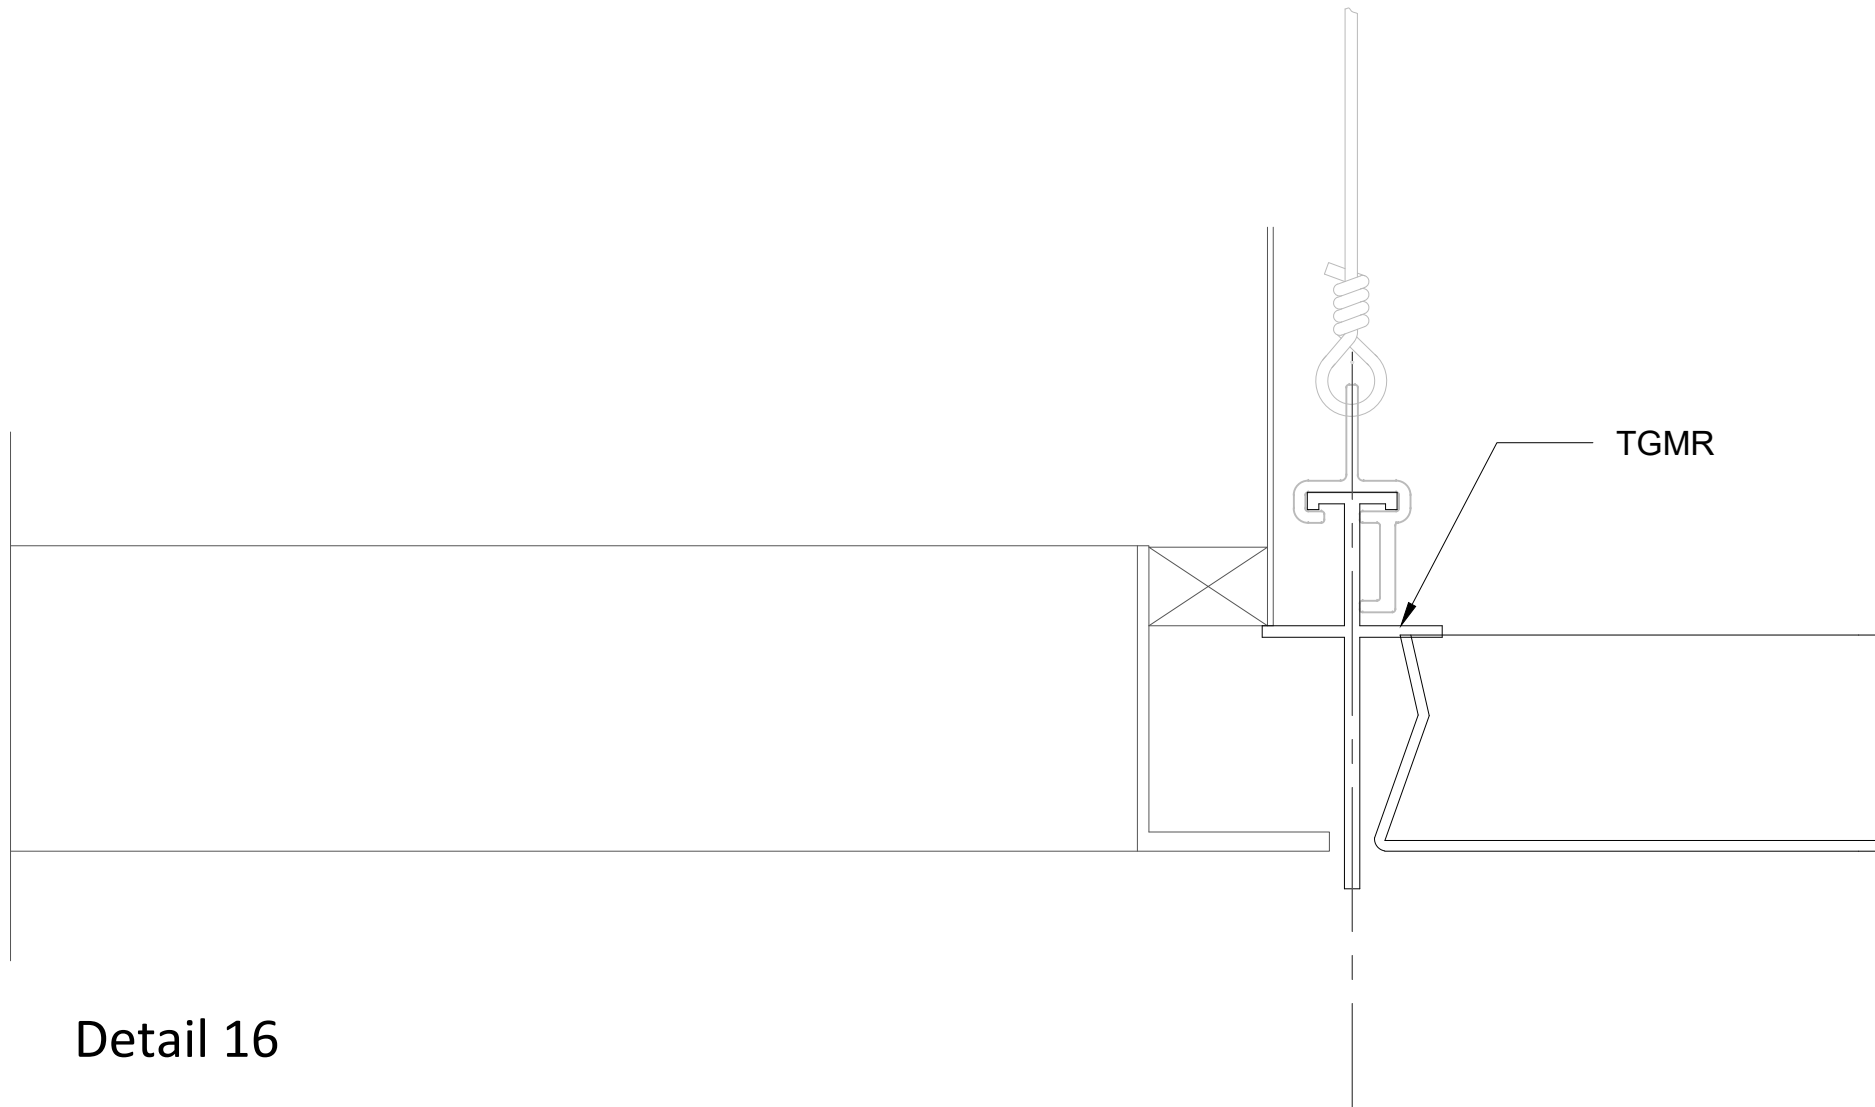

Detail 16

**HunterDouglas**   
 Ceiling & Wall Products  
 exclusively from CertainTeed

**Techstyle**<sup>®</sup>  
 Acoustical Ceilings

11500 E. 53rd Ave, Suite D  
 Denver, CO 80239  
 T 866.556.1235  
 F 720.872.7850  
 CTSpecialtyCeilings.com

*All rights reserved. This drawing is the property of CertainTeed. It may not be copied or multiplied, neither wholly nor partly. It may not be submitted for perusal to third parties.*

**INTEGRATED LINEAR  
 DIFFUSER DETAIL AT  
 MAIN RUNNER  
 DRAWING: E.4.2**