


QUANTITY , this detail :

- \_\_\_\_\_ PCS STOCK @ 10'0"
- \_\_\_\_\_ PCS STARTER TUBES
- \_\_\_\_\_ PCS STD. ELBOWS
- \_\_\_\_\_ PCS SPEC. ELBOWS  
(attach sketches)
- \_\_\_\_\_ SOFFIT ELBOWS  
STYLE 1  
ANGLE @ \_\_\_\_\_
- \_\_\_\_\_ SOFFIT ELBOWS  
STYLE 2  
ANGLE @ \_\_\_\_\_

NOTE: FASTENERS  
BY INSTALLER

DOWNSPOUT STRAPS  
3 PER 10 FOOT SECTION

FASTENER BY  
INSTALLER

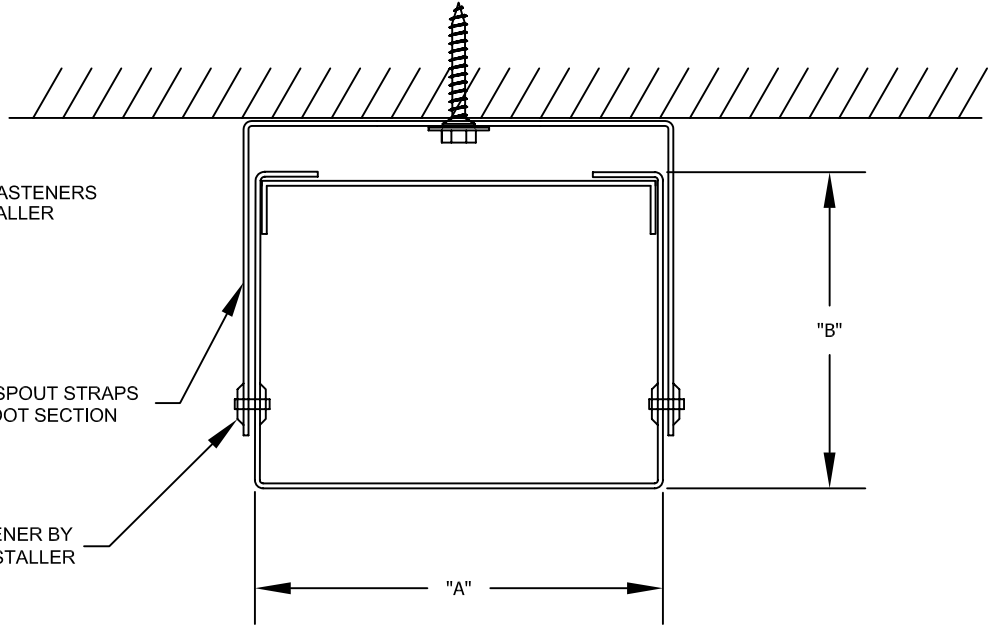

DETAIL _____	ARCH'L REF. _____	DESCRIPTION _____				
MODEL	OPTIONS	CUSTOM SIZE	GAUGE	MATERIAL	FINISH	
<input type="checkbox"/> DS34	<input type="checkbox"/> _____	A = _____	<input type="checkbox"/> .032	<input type="checkbox"/> ALUMINUM	<input type="checkbox"/> MILL FINISH	
<input type="checkbox"/> DS44	<input type="checkbox"/> _____	B = _____	<input type="checkbox"/> .040	<input type="checkbox"/> GALV STEEL	<input type="checkbox"/> KYNAR 500	
<input type="checkbox"/> DS45			<input type="checkbox"/> .050	<input type="checkbox"/> _____	<input type="checkbox"/> CLEAR ANODIZED	
<input type="checkbox"/> DS46			<input type="checkbox"/> .063		<input type="checkbox"/> BRONZE ANODIZED	
<input type="checkbox"/> DS66			<input type="checkbox"/> .080"		<input type="checkbox"/> BLACK ANODIZED	
<input type="checkbox"/> CUSTOM			<input type="checkbox"/> 24 GA		<input type="checkbox"/> _____	

SEE SIZE CHART ON BACK

COLOR \_\_\_\_\_

**TRANSMITTAL**

- REQUEST FOR QUOTATION     REQUEST FOR INFORMATION
- SUBMIT AS QUOTATION     CONFIRMING TELCON
- SUBMIT FOR APPROVAL     FOR YOUR FILES

BY \_\_\_\_\_ DATE \_\_\_\_\_

**CUSTOMER APPROVAL :**


- APPROVED FOR FABRICATION \_\_\_\_\_
- APPROVED WITH CHANGES    AUTHORIZED CUSTOMER SIGNATURE \_\_\_\_\_
- DISAPPROVED, RESUBMIT \_\_\_\_\_

TITLE \_\_\_\_\_

DATE \_\_\_\_\_

JOB NAME	JOB #
LOCATION	SHEET      OF
CUSTOMER	BY
REPRESENTATIVE	DATE
ARCHITECT	

# FlintEdge Downspout

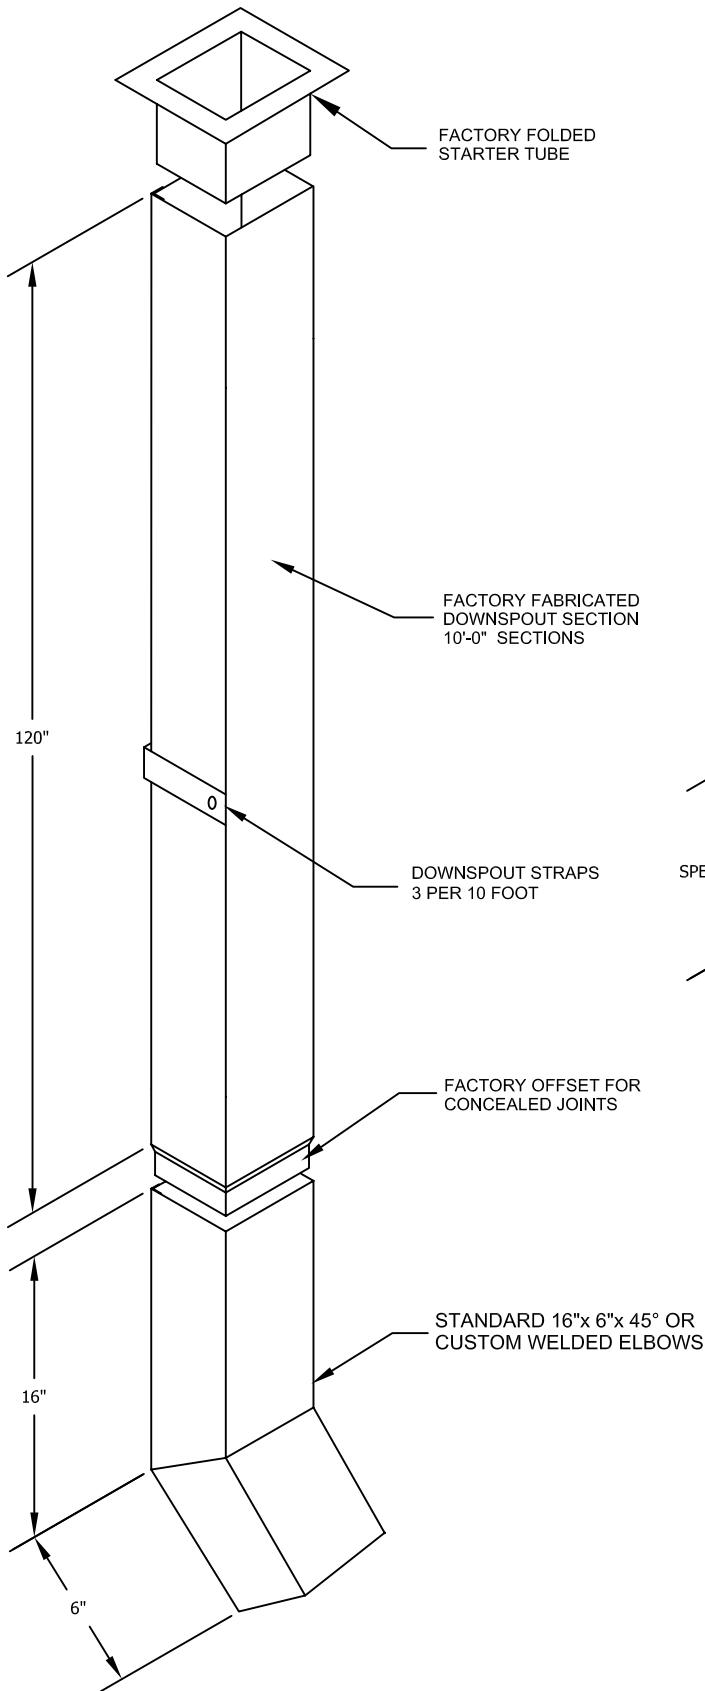


Model	Face Width		Side Depth	
	A	B	A	B
	in.	mm	in.	mm
DS34	4	102	3	76
DS44	4	102	4	102
DS45	5	127	4	102
DS46	6	152	4	102
DS66	6	152	6	152

CAN BE USED WITH FLINTEdge FASCIA SUMPS OR CUSTOM DESIGNED GUTTERS

STANDARD 16"x 6"x 45° OR CUSTOM WELDED ELBOWS

AVAILABLE IN ALL VERSICO QUALITY ALUMINUM FINISHES

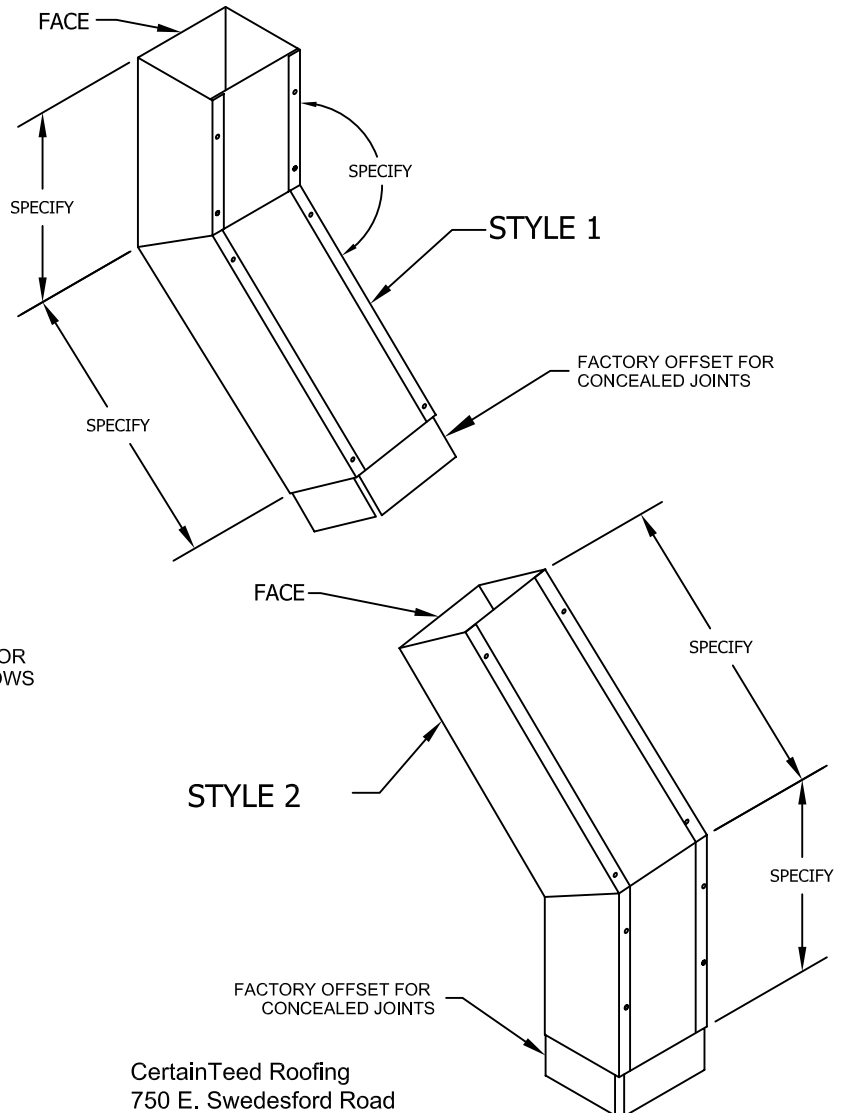

**FlintEDGE**<sup>TM</sup>  
EDGE METAL SYSTEMS

CertainTeed Roofing  
750 E. Swedesford Road  
Valley Forge, PA 19482  
Phone: (800) 999-5150  
Fax: (800) 999-5350  
Email: [ctrpgcscentral@saint-gobain.com](mailto:ctrpgcscentral@saint-gobain.com)  
[www.certainteed.com](http://www.certainteed.com)