


FlintEdge Offset Face Gutter w/ Roof Flange Order/Specification Form

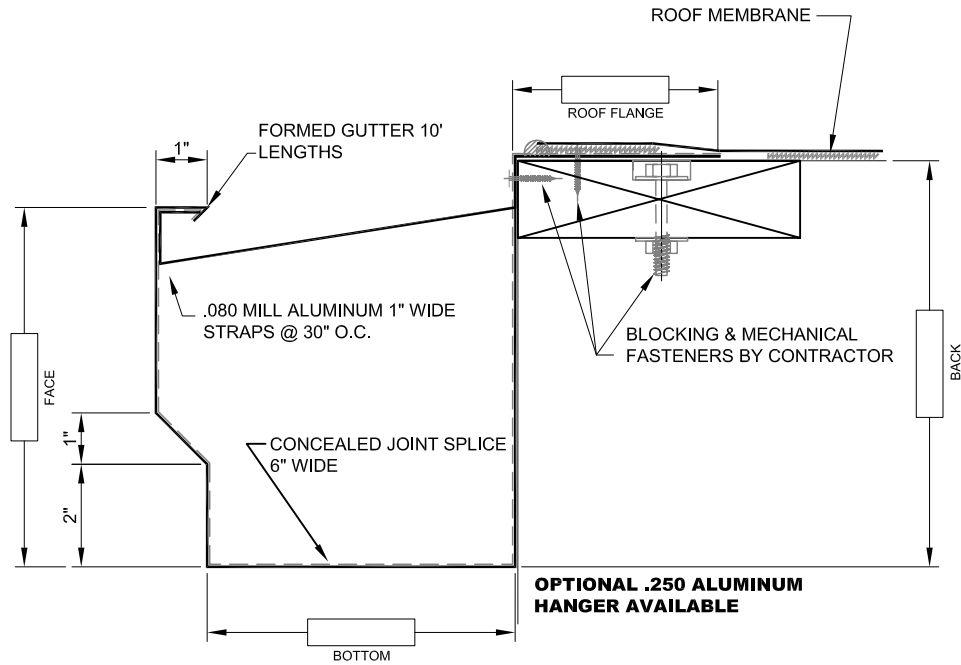


DETAIL:	ARCHITECTURAL REF:	DESCRIPTION:		
QUANTITY, THIS DETAIL _____ TOTAL LF _____ OUTSIDE CORNERS _____ INSIDE CORNERS _____ SPECIAL CORNERS (attach sketches) _____ END CAP - L _____ END CAP - R _____ EXPANSION JOINTS (INCLUDES 1 RH & 1 LH END CAP)		MATERIAL <input type="checkbox"/> ALUMINUM <input type="checkbox"/> GALVANIZED <input type="checkbox"/> STAINLESS STEEL <input type="checkbox"/> _____	CORNER TYPE <input type="checkbox"/> WELDED CORNER	FINISH <input type="checkbox"/> MILL FINISH <input type="checkbox"/> PREFINISHED KYNAR <input type="checkbox"/> POST FINISHED KYNAR <input type="checkbox"/> PREFINISHED ANODIZE <input type="checkbox"/> POST FINISHED ANODIZE <input type="checkbox"/> _____
		THICKNESS <input type="checkbox"/> .040 <input type="checkbox"/> .050 <input type="checkbox"/> .063 <input type="checkbox"/> .080 <input type="checkbox"/> 24 GA <input type="checkbox"/> _____	* OPTIONAL HANGERS <input type="checkbox"/> NO <input type="checkbox"/> YES * IF THIS IS NOT MARKED WE WILL ASSUME NO HANGERS	.063 PREFINISHED KYNAR IS ONLY AVAILABLE IN 7 STD. COLORS. COLOR _____
Transmittal <input type="checkbox"/> REQUEST FOR QUOTATION <input type="checkbox"/> SUBMIT FOR APPROVAL <input type="checkbox"/> REQUEST FOR INFORMATION <input type="checkbox"/> CONFIRMING TELECONFERENCE <input type="checkbox"/> FOR YOUR FILES By _____ Date _____		Customer Approval <input type="checkbox"/> APPROVED FOR FABRICATION <input type="checkbox"/> APPROVED AS NOTED <input type="checkbox"/> AMEND & RESUBMIT _____ Authorized Customer Signature _____ Title _____ Date _____		
Job Name		Job #		
Location		Sheet of		
Customer		By		
Representative		Date		
Architect				

FlintEdge Offset Face Gutter w/ Roof Flange

	FACE	BOTTOM	BACK	ROOF FLANGE
	in.	in.	in.	in.
MINIMUM	4	4	4	1
STANDARD	-	-	-	4
MAXIMUM	12	14	16	6

PLEASE NOTE:

BOTTOM DIMENSION MUST BE \geq THE FACE DIMENSION AND THE BACK DIMENSION MUST BE LARGER THAN THE FACE BY 1" MIN.

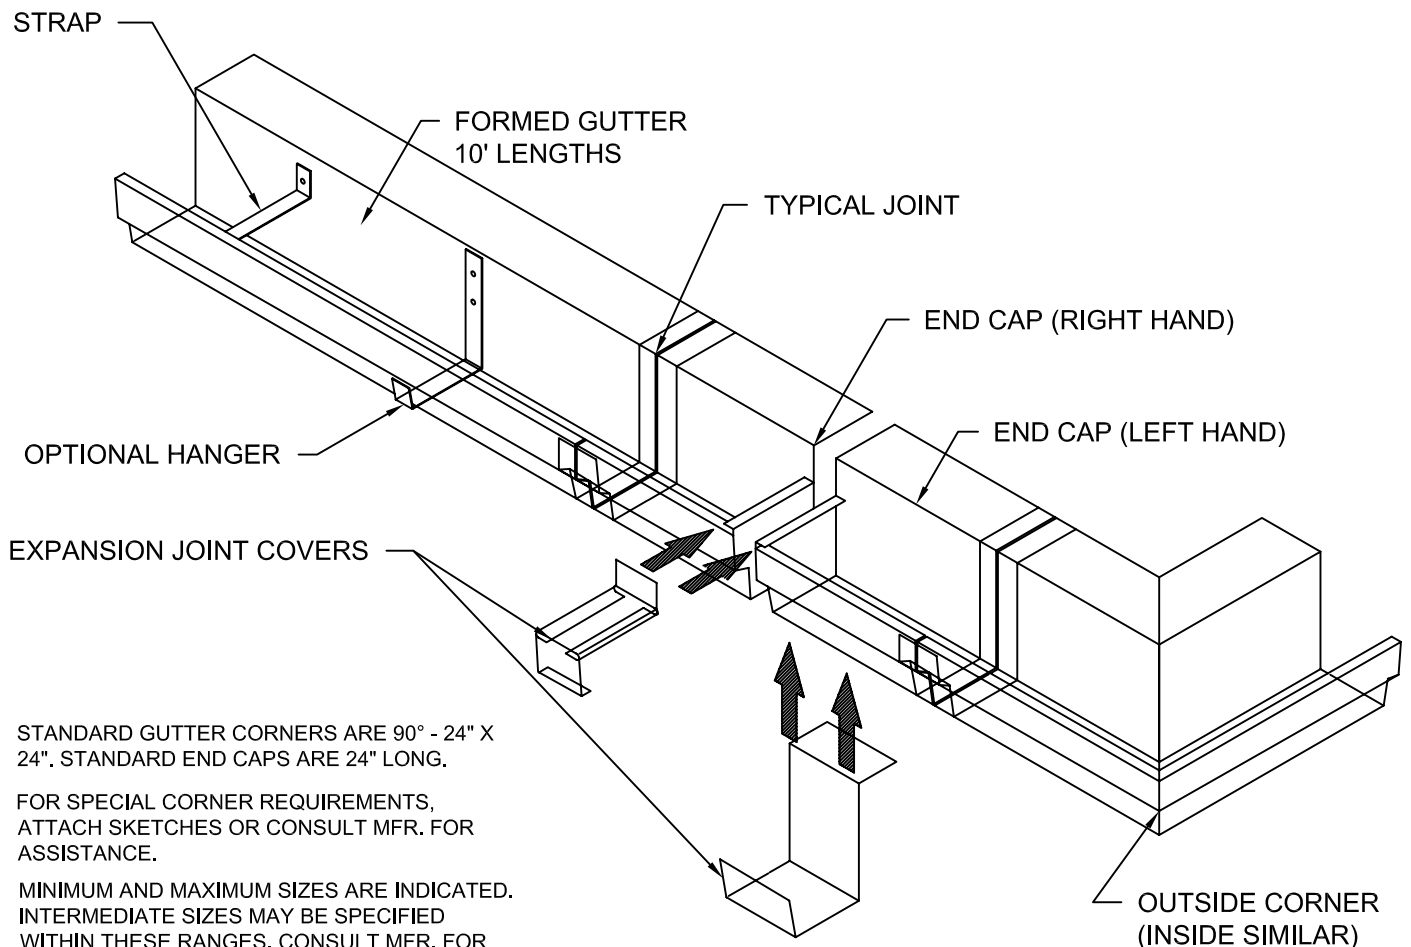

STANDARD GUTTER CORNERS ARE 90° - 24" X 24". STANDARD END CAPS ARE 24" LONG.

FOR SPECIAL CORNER REQUIREMENTS, ATTACH SKETCHES OR CONSULT MFR. FOR ASSISTANCE.

MINIMUM AND MAXIMUM SIZES ARE INDICATED. INTERMEDIATE SIZES MAY BE SPECIFIED WITHIN THESE RANGES. CONSULT MFR. FOR REQUIREMENTS NOT WITHIN THESE RANGES.



CertainTeed Roofing
 750 E. Swedesford Road
 Valley Forge, PA 19482
 Phone: (800) 999-5150
 Fax: (800) 999-5350
 Email: ctrpgcscentral@saint-gobain.com
www.certainteed.com