


**HunterDouglas**   
 Ceiling & Wall Products  
 exclusively from CertainTeed

**Techstyle**<sup>®</sup>  
 Acoustical Ceilings

11500 E. 53rd Ave, Suite D  
 Denver, CO 80239  
 T 866.556.1235  
 F 720.872.7850  
 CTSpecialtyCeilings.com

*All rights reserved. This drawing is the property of CertainTeed. It may not be copied or multiplied, neither wholly nor partly. It may not be submitted for perusal to third parties.*

**RECESSED OFF-MODULAR  
 LIGHT FIXTURE WITH TTLT  
 AND TTFT TRIM**

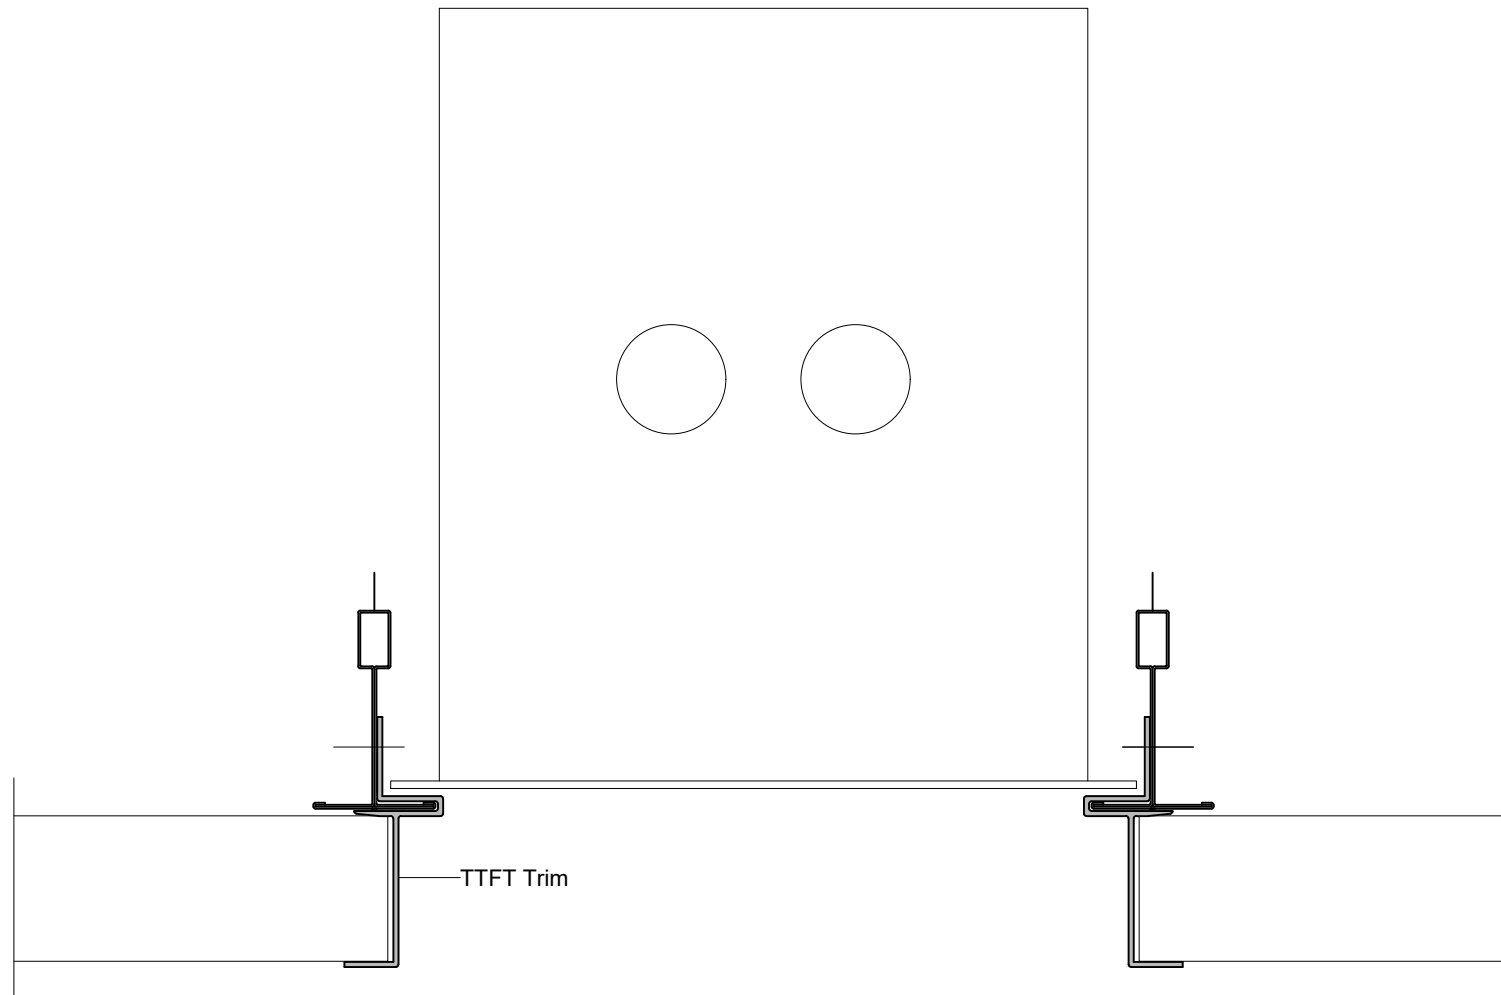

R.1.6

Light Fixture in middle of panel

**HunterDouglas**   
 Ceiling & Wall Products  
 exclusively from CertainTeed

**Techstyle**<sup>®</sup>  
 Acoustical Ceilings

11500 E. 53rd Ave, Suite D  
 Denver, CO 80239  
 T 866.556.1235  
 F 720.872.7850  
 CTSpecialtyCeilings.com

*All rights reserved. This drawing is the property of CertainTeed. It may not be copied or multiplied, neither wholly nor partly. It may not be submitted for perusal to third parties.*

**RECESSED MODULAR  
 LIGHT FIXTURE WITH  
 TTFT TRIM**