


# Terminus Straight Profiles

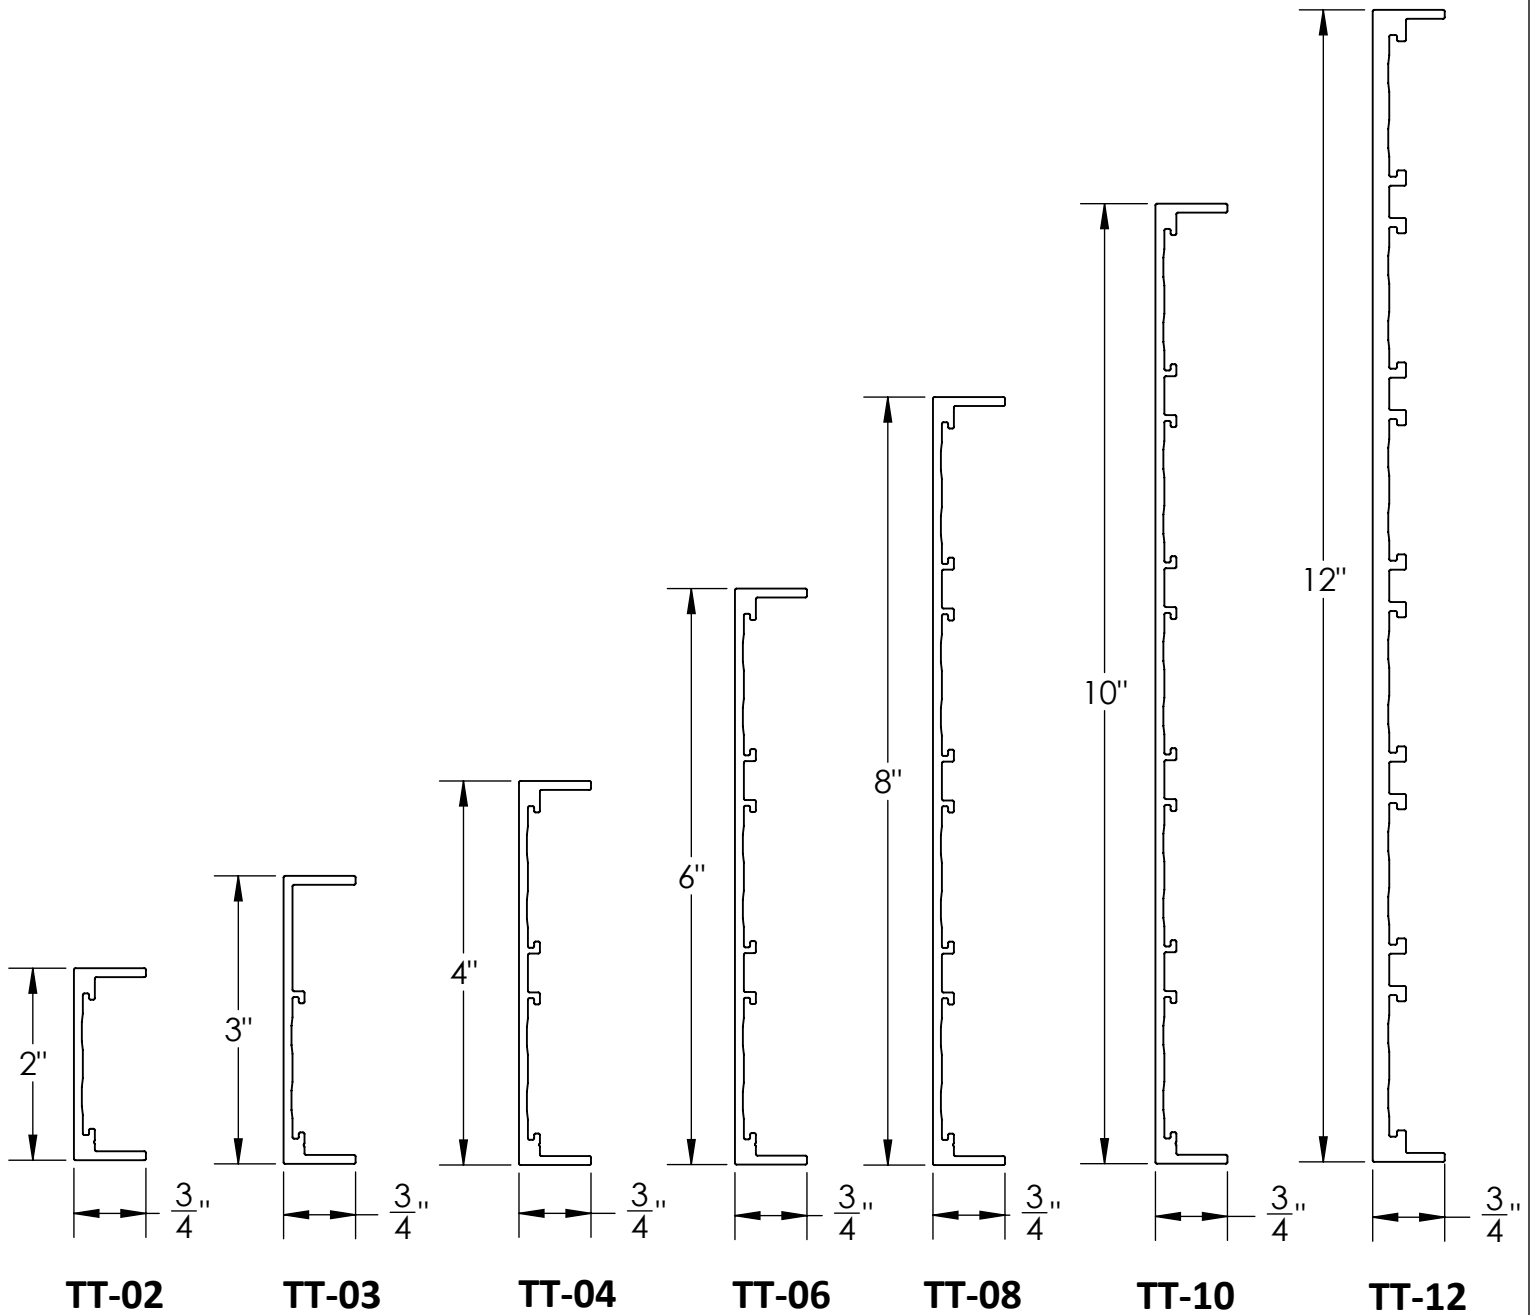

**CertainTeed**  
SAINT-GOBAIN

## Terminus Trim

PRODUCT NAME: Straight

DRAWING NAME: TT-02:TT-12

THE INFORMATION CONTAINED IN THIS DRAWING IS THE SOLE PROPERTY OF CERTAINTEEDED CEILINGS CORP. ANY REPRODUCTION IN PART OR AS A WHOLE WITHOUT THE WRITTEN PERMISSION OF CERTAINTEEDED CEILINGS CORP. IS PROHIBITED.